
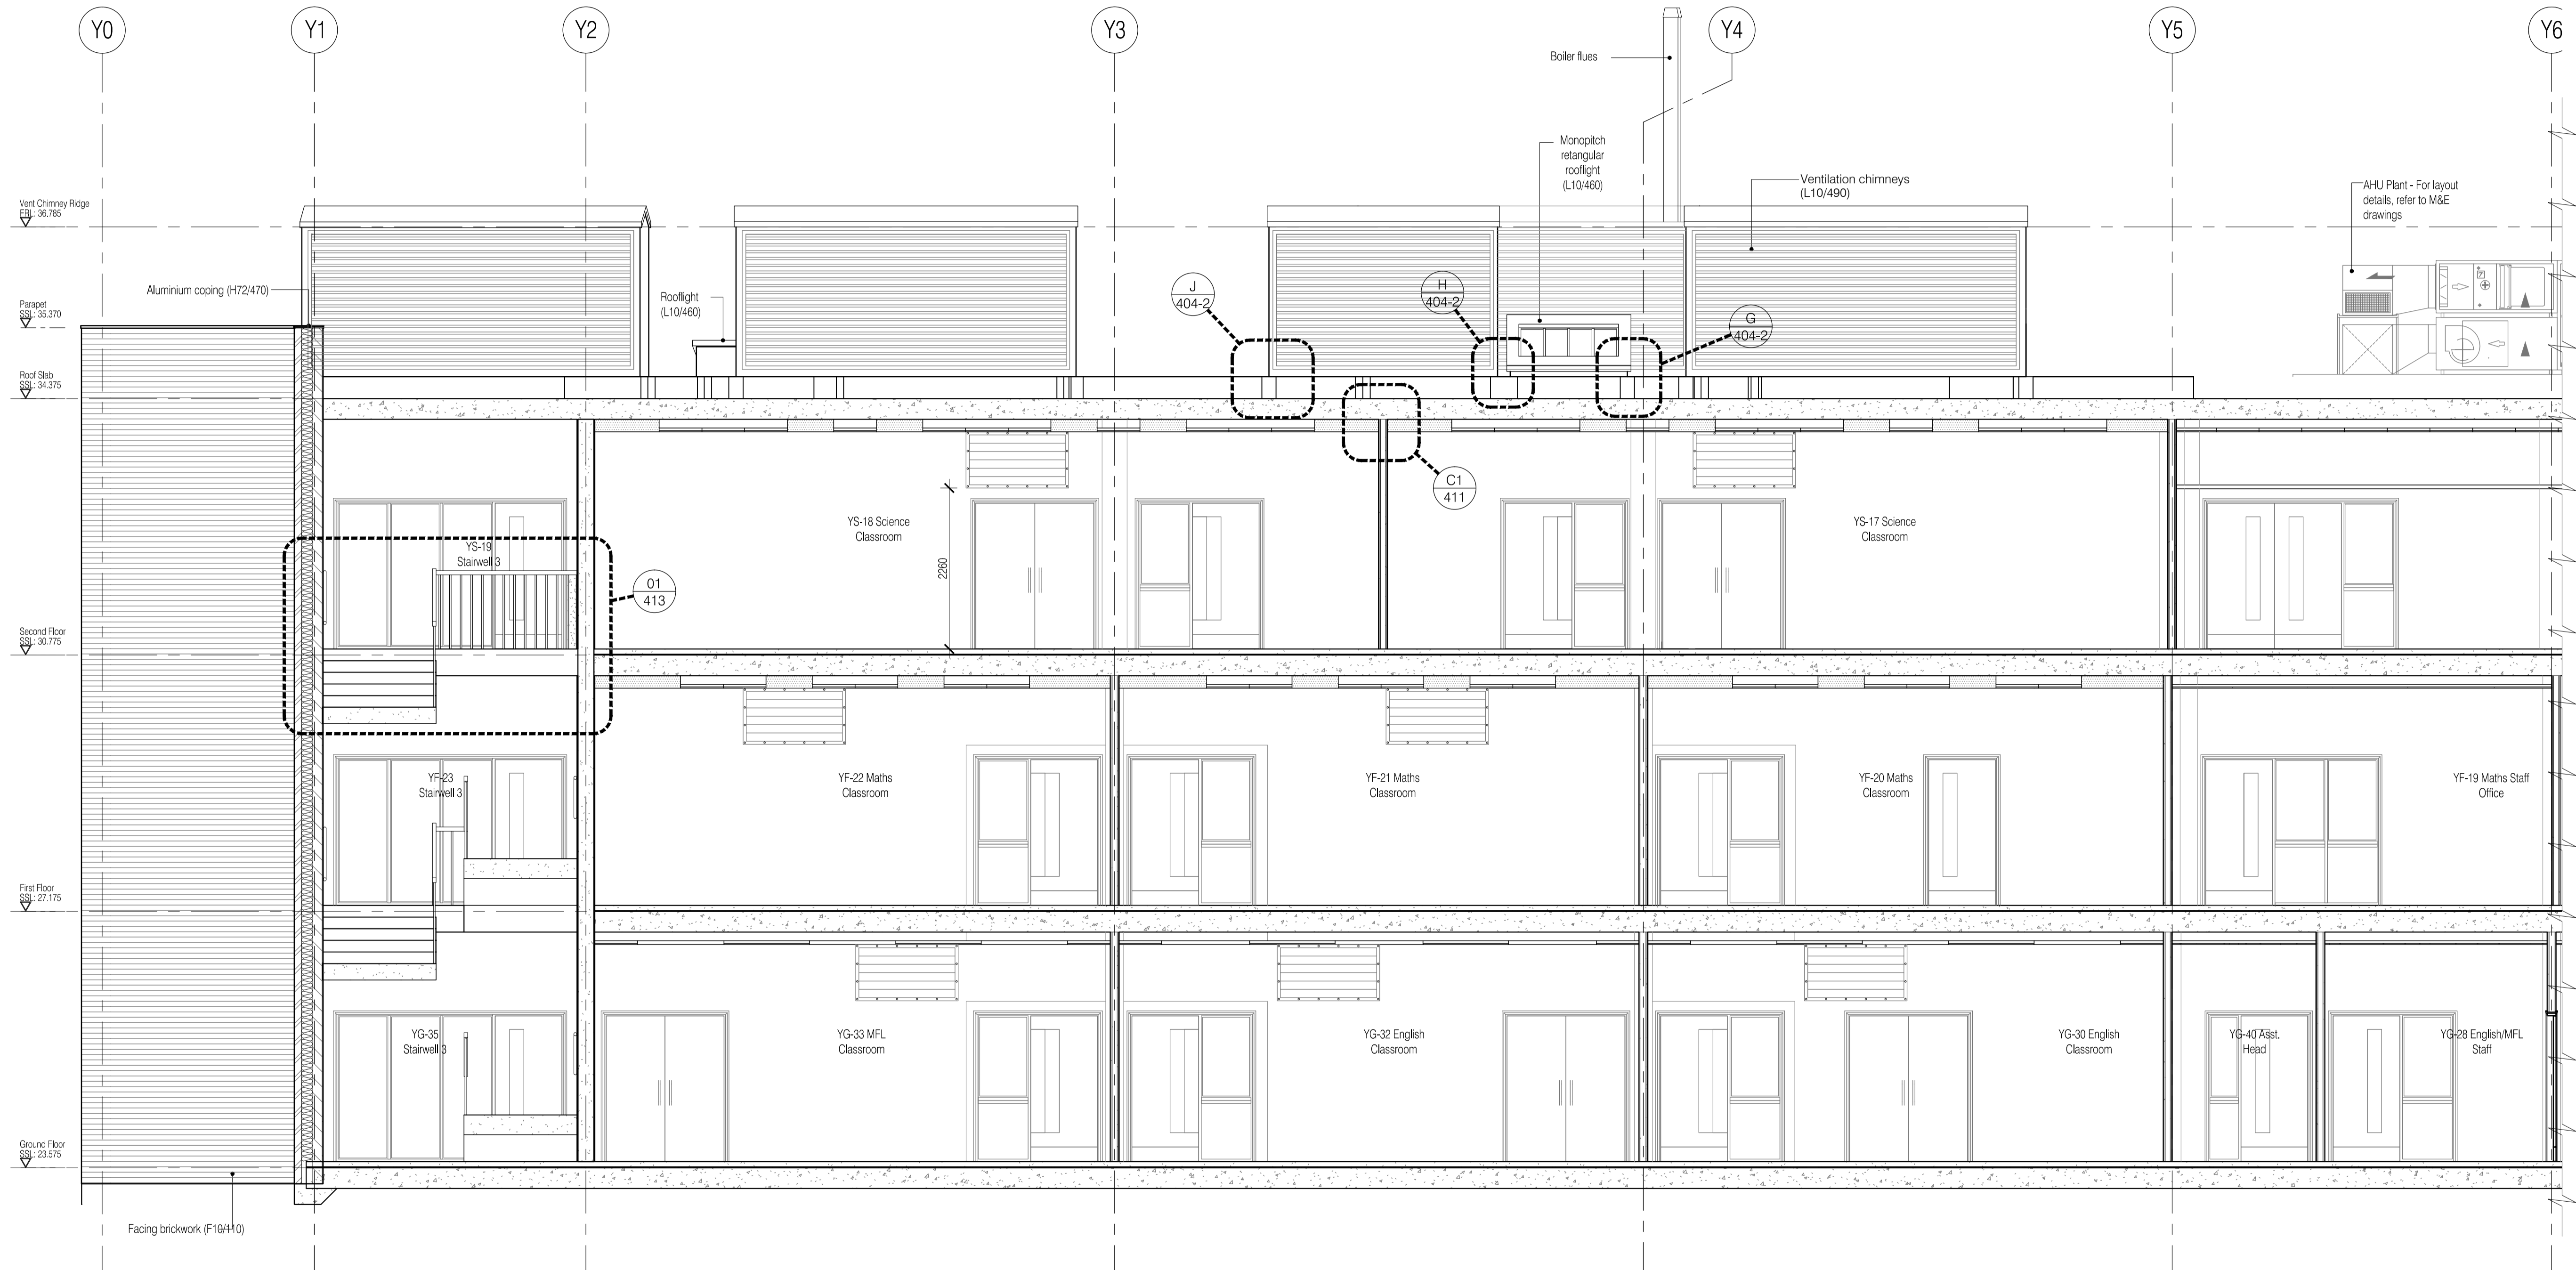


NOTES: Do not scale this drawing. All dimensions to be checked on site prior to commencement or manufacture.

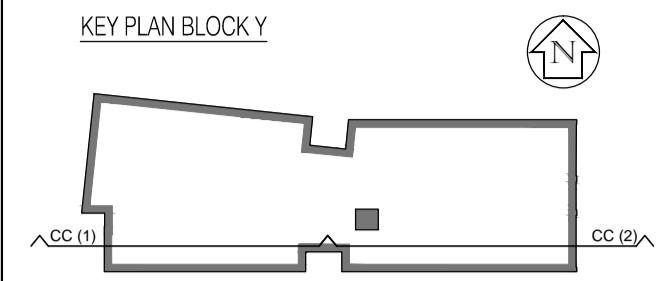

Section C - C  
Scale: 1:50

ISSUED FOR CONSTRUCTION

Rev	Date	By	Clk	Comment
B	16.12.09	RKC	CJ	Gen rev'd
A	21.09.09	AL	CJ	Issued for Construction

BRINGING IDEAS TO LIFE

**FRANKHAM**

Frankham Consultancy Group Limited  
21 Pymme Road  
Haywards Heath RH16 3TP  
t 01444 444900 f 01444 455642  
enquire@frankham.com  
www.frankham.com

Client

Project Title

Woodside  
Inclusive Learning Campus

Drawing Title

Section C - C  
Block Y  
(Sheet 1 of 1)

Drawn by: RKC	Scale: 1:50@A1	Date: Jul 09
Designed by: FCG	Checked by: CJ	Approved by: AC

File Ref.: 222586-AY-211-1	Drawing No. 222586-AY-211-1	Rev. B
-------------------------------	--------------------------------	-----------

This drawing to be read in conjunction with accompanying letter ref. 222586-2009-09-21-Construction-Issue