
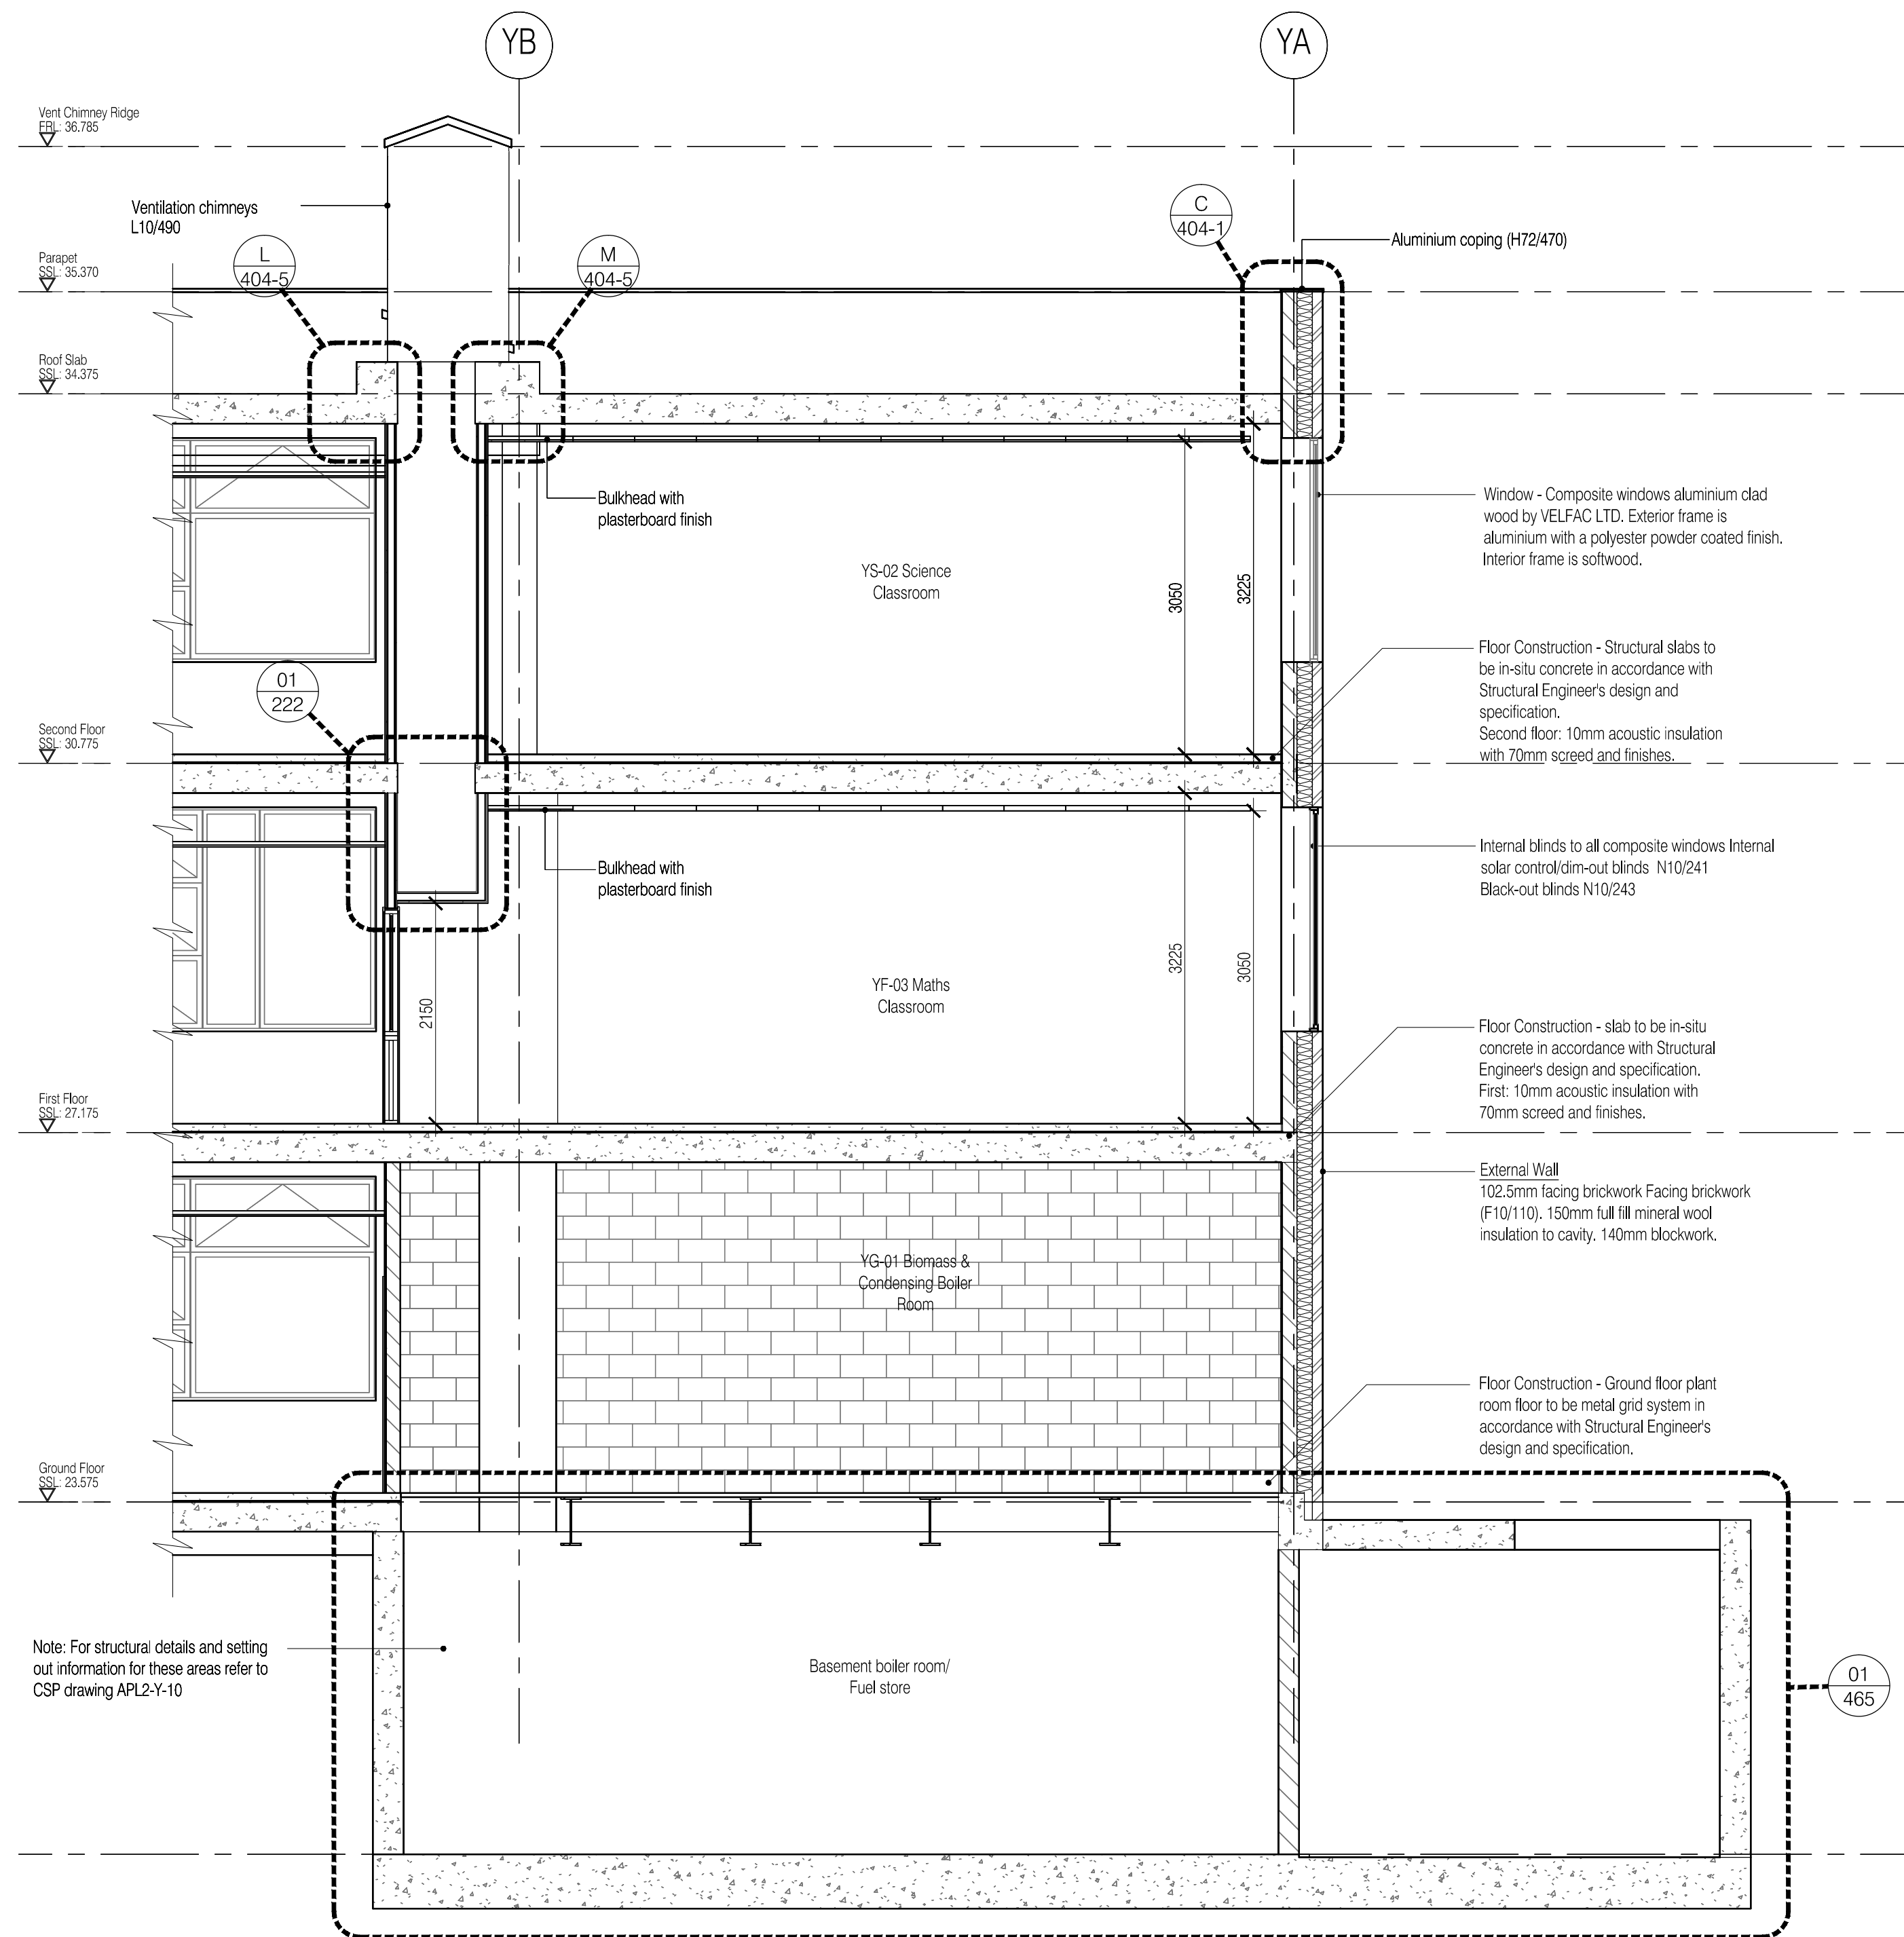


NOTES: Do not scale this drawing. All dimensions to be checked on site prior to commencement or manufacture.

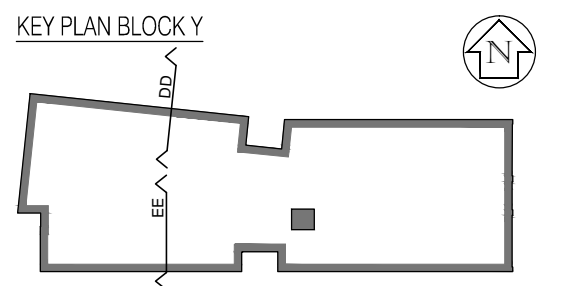

Note: For structural details and setting out information for these areas refer to CSP drawing APL2-Y-10

Section D - D  
Scale: 1:50

**ISSUED FOR CONSTRUCTION**

Rev	Date	By	CHK	Comment
B	16.12.09	RKC	CJ	Gen rev'd
A	21.09.09	AL	CJ	Issued for Construction



FRANKHAM

Frankham Consultancy Group Limited  
21 Perrymount Road  
Haywards Heath RH16 3TP  
t 01444 444900 f 01444 455642  
enquire@frankham.com  
www.frankham.com

Client

Project Title

Woodside  
Inclusive Learning Campus

Drawing Title

Section D - D  
Block Y

Drawn by: RKC	Scale: 1:50@A1	Date: Jul 09
Designed by: FCG	Checked by: CJ	Approved by: AC

File Ref.: 222586-AY-212-01 Rev: 14/09/09

Drawing No. 222586-AY-212	Rev. B
------------------------------	-----------