
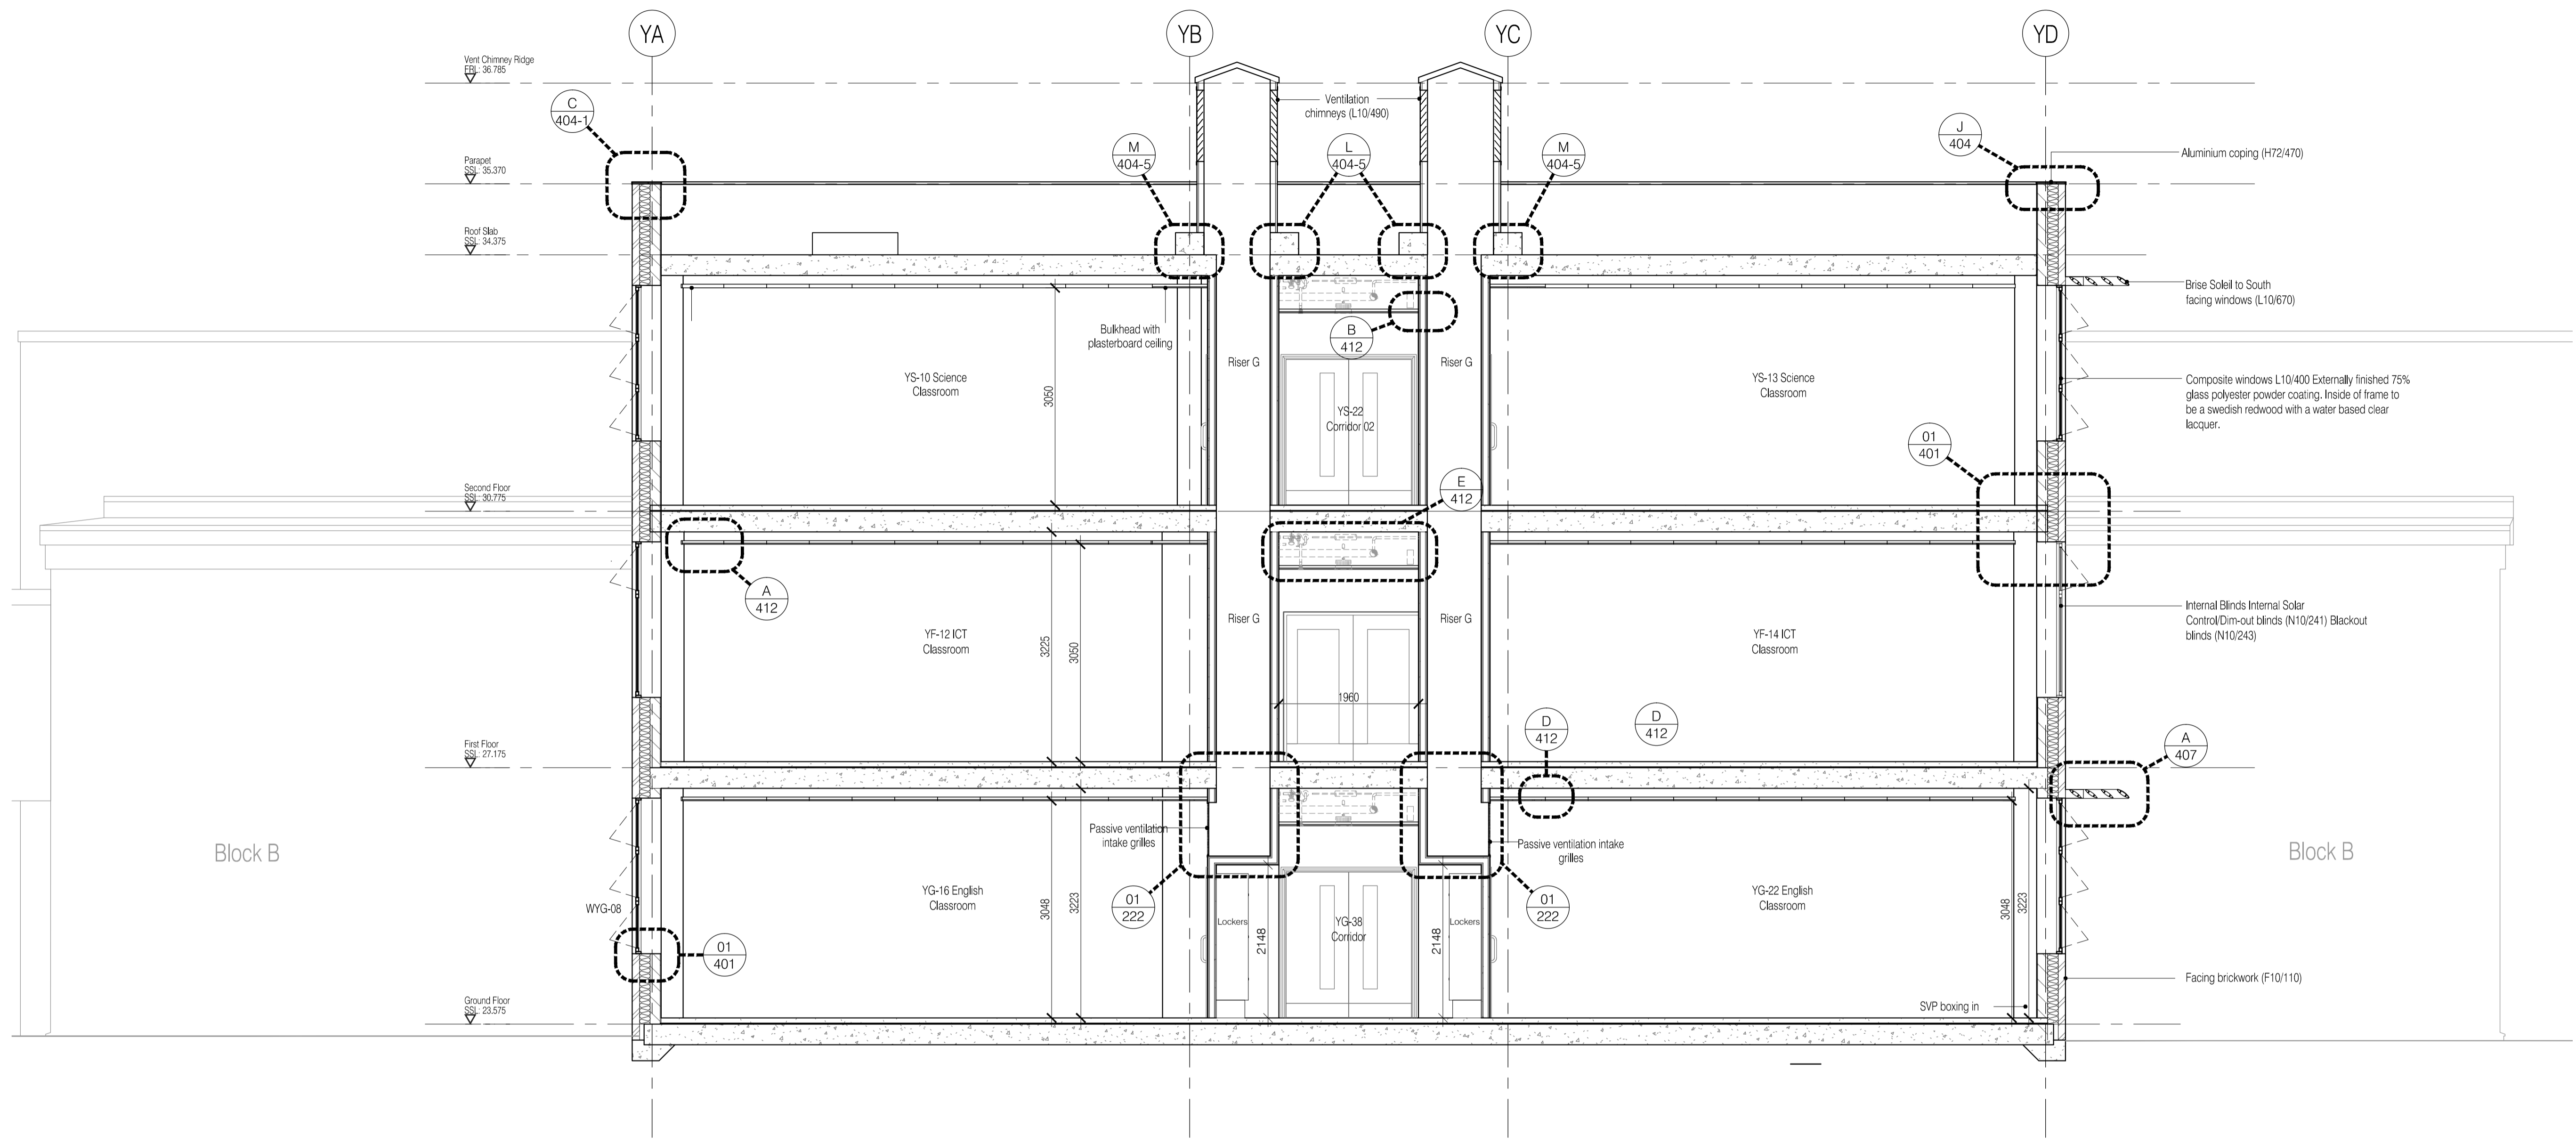


NOTES: Do not scale this drawing. All dimensions to be checked on site prior to commencement or manufacture.

KEY PLAN BLOCK Y

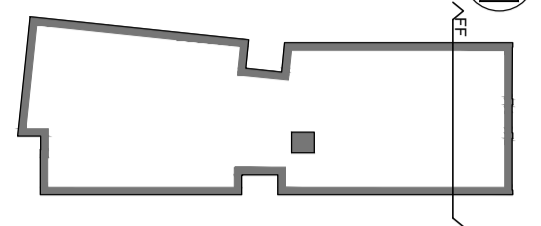


Section F - F  
Scale: 1:50

ISSUED FOR CONSTRUCTION


Rev	Date	By	Chk	Comment
B	16.12.09	RKC	CJ	Gen rev'd
A	21.09.09	AL	-	Issued for Construction

**BRINGING IDEAS TO LIFE**



**FRANKHAM**

Frankham Consultancy Group Limited  
21 Pymms Road  
Haywards Heath RH16 3TP  
t 01444 444900 f 01444 455642  
enquire@frankham.com  
www.frankham.com

Client:  APOLLO EDUCATION

Project Title: Woodside Inclusive Learning Campus

Drawing Title: Section F - F Block Y

Drawn by: RKC	Scale: 1:50 @ A1	Date: Oct 09
Designed by: FCG	Checked by: CJ	Approved by: AC

File Ref.: 222586-AY-213	Drawing No. 222586-AY-213	Rev. B
--------------------------	---------------------------	--------