
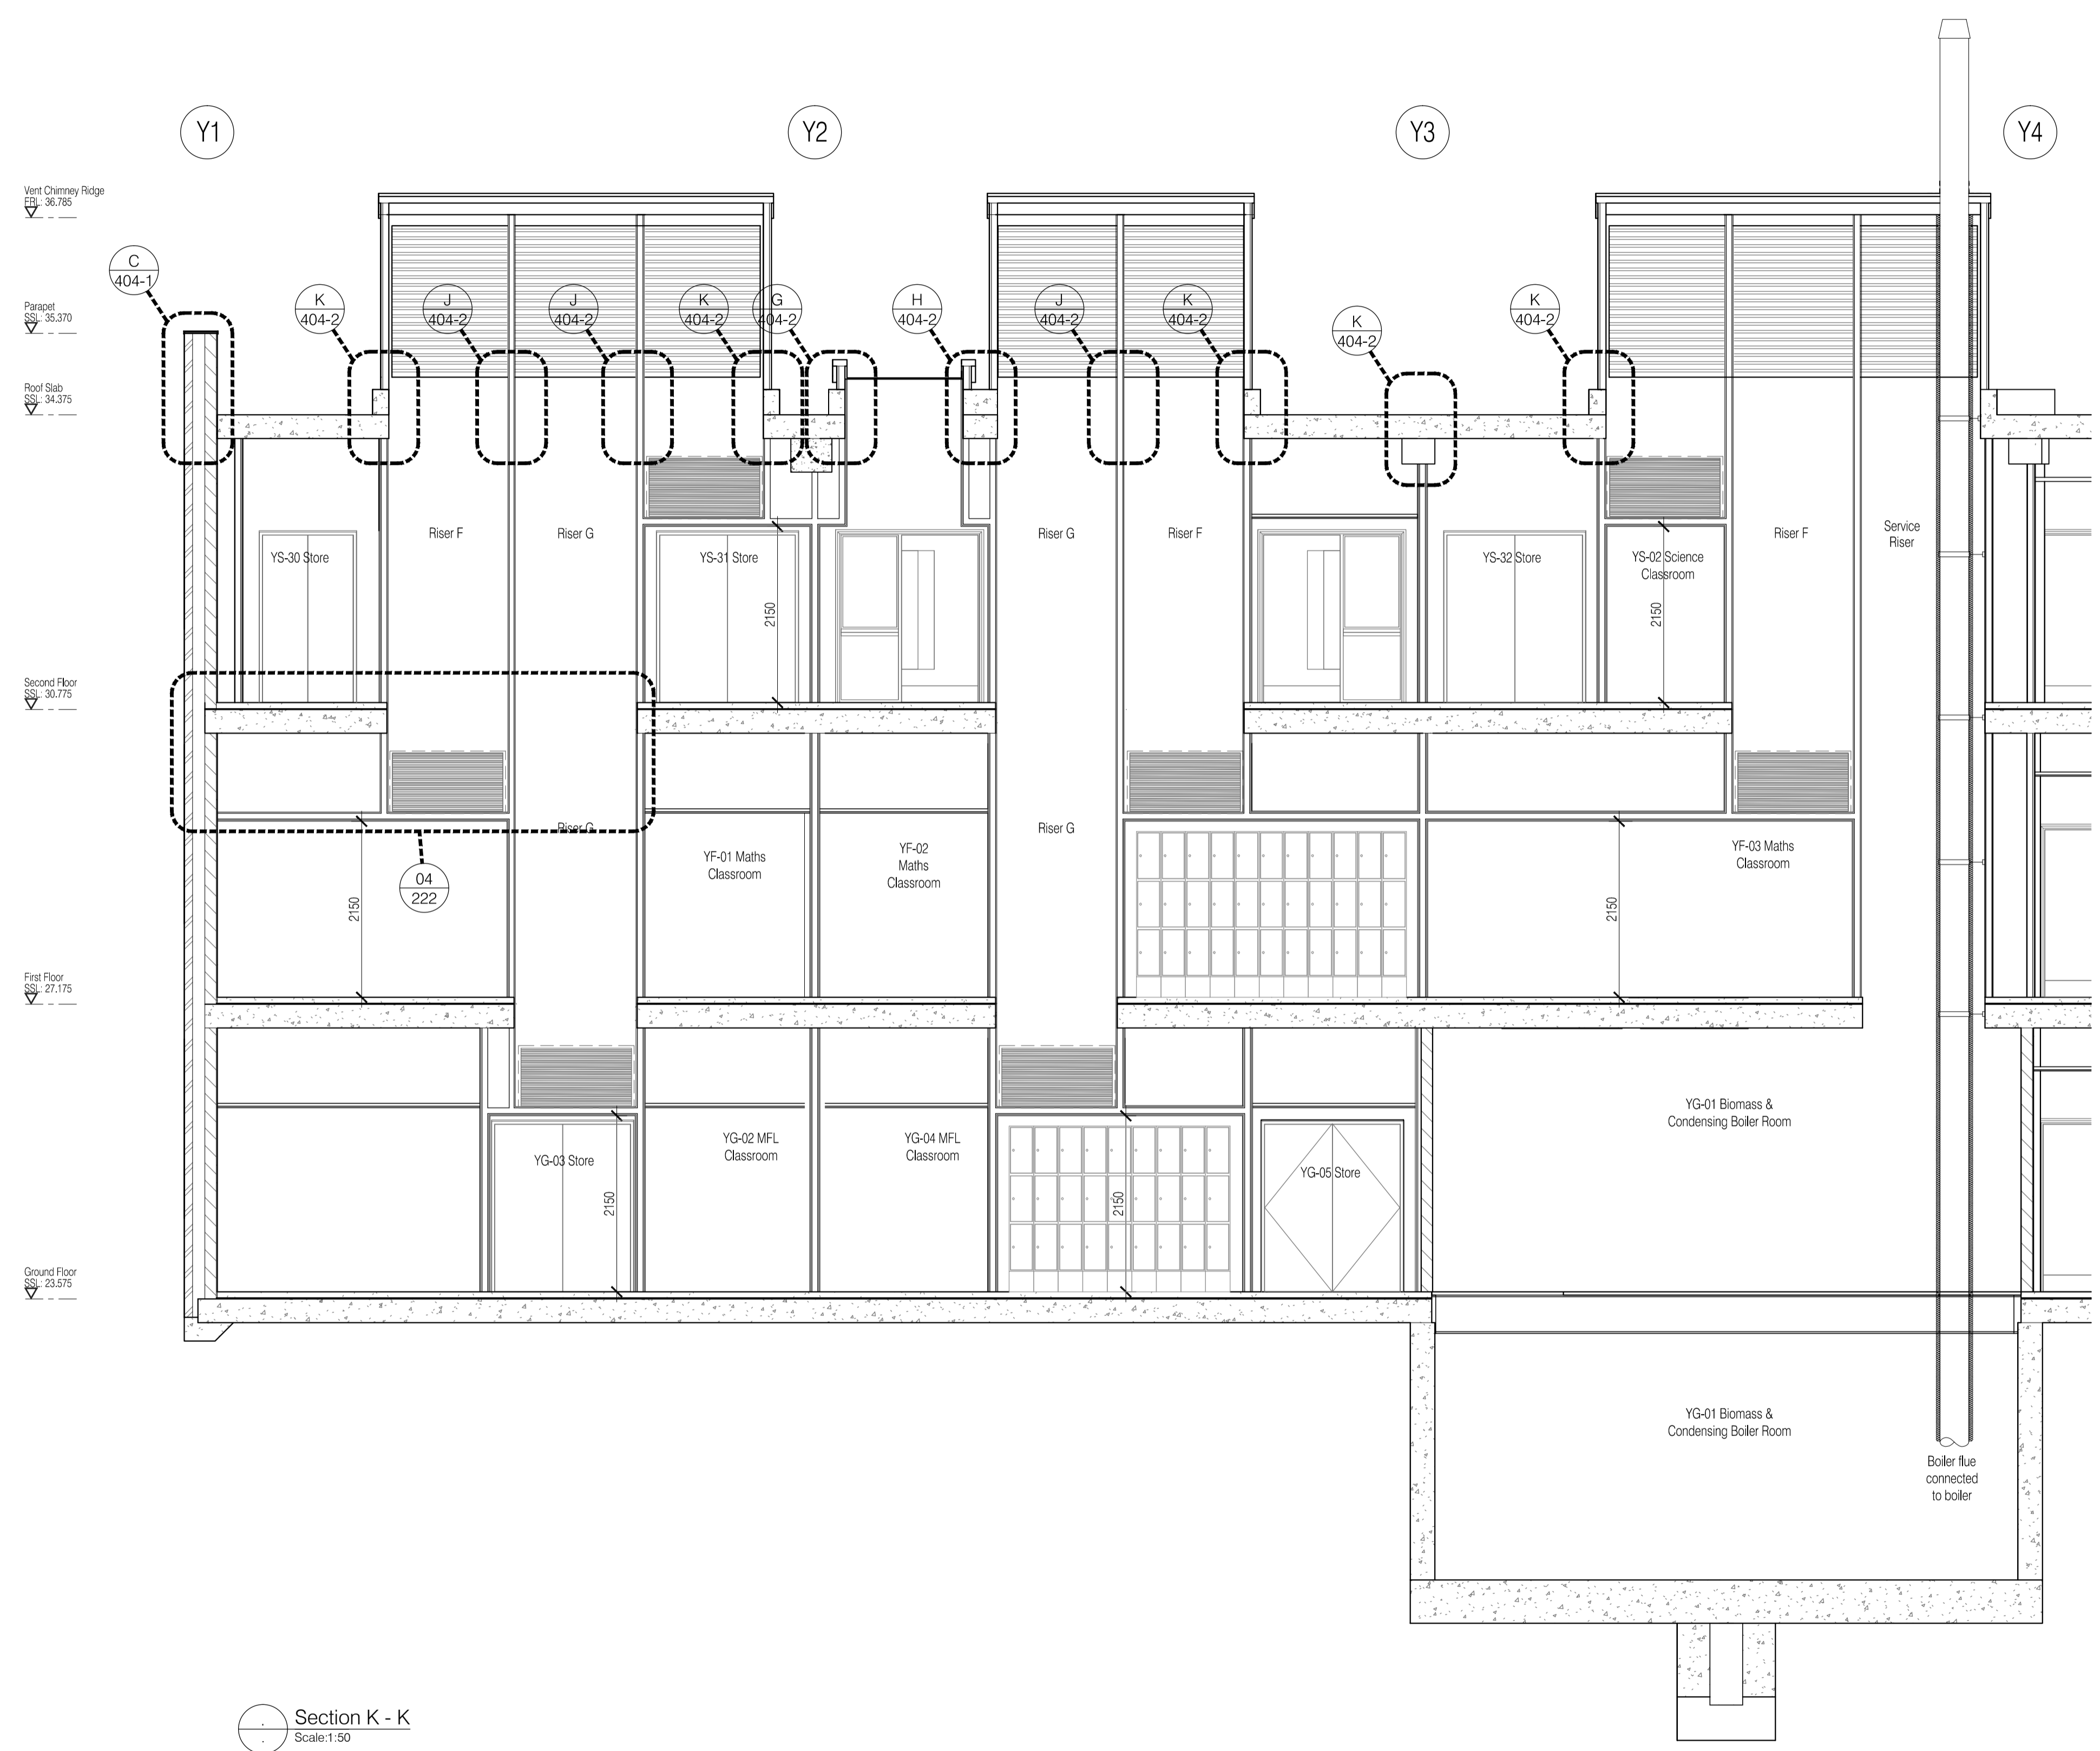


NOTES: Do not scale this drawing. All dimensions to be checked on site prior to commencement or manufacture.

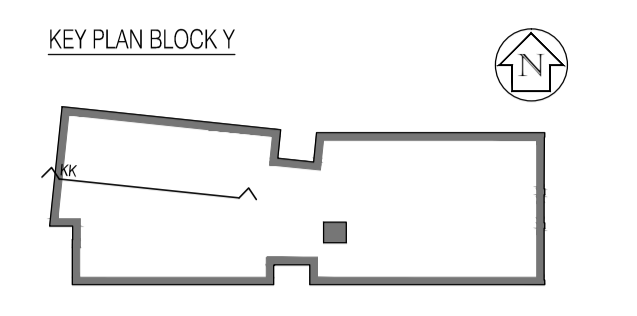

Section K - K
 Scale: 1:50

ISSUED FOR CONSTRUCTION

Rev	Date	By	Chk	Comment
B	16.12.09	RKC	CJ	Gen rev's
A	21.09.09	AL	-	Issued for Construction

BRINGING IDEAS TO LIFE

FRANKHAM

Frankham Consultancy Group Limited
 21 Perrymount Road
 Haywards Heath RH16 3TP
 t 01444 444900 f 01444 455642
 enquiry@frankham.com
 www.frankham.com

Client:

Project Title: Woodside Inclusive Learning Campus

Drawing Title: Section K - K Block Y

Drawn by: RKC	Scale: 1:50@A1	Date: Jul 09
Designed by: FCG	Checked by: CJ	Approved by: AC

File Ref.: 222586-AY-217	Drawing No. 222586-AY-217	Rev. B
--------------------------	------------------------------	-----------