
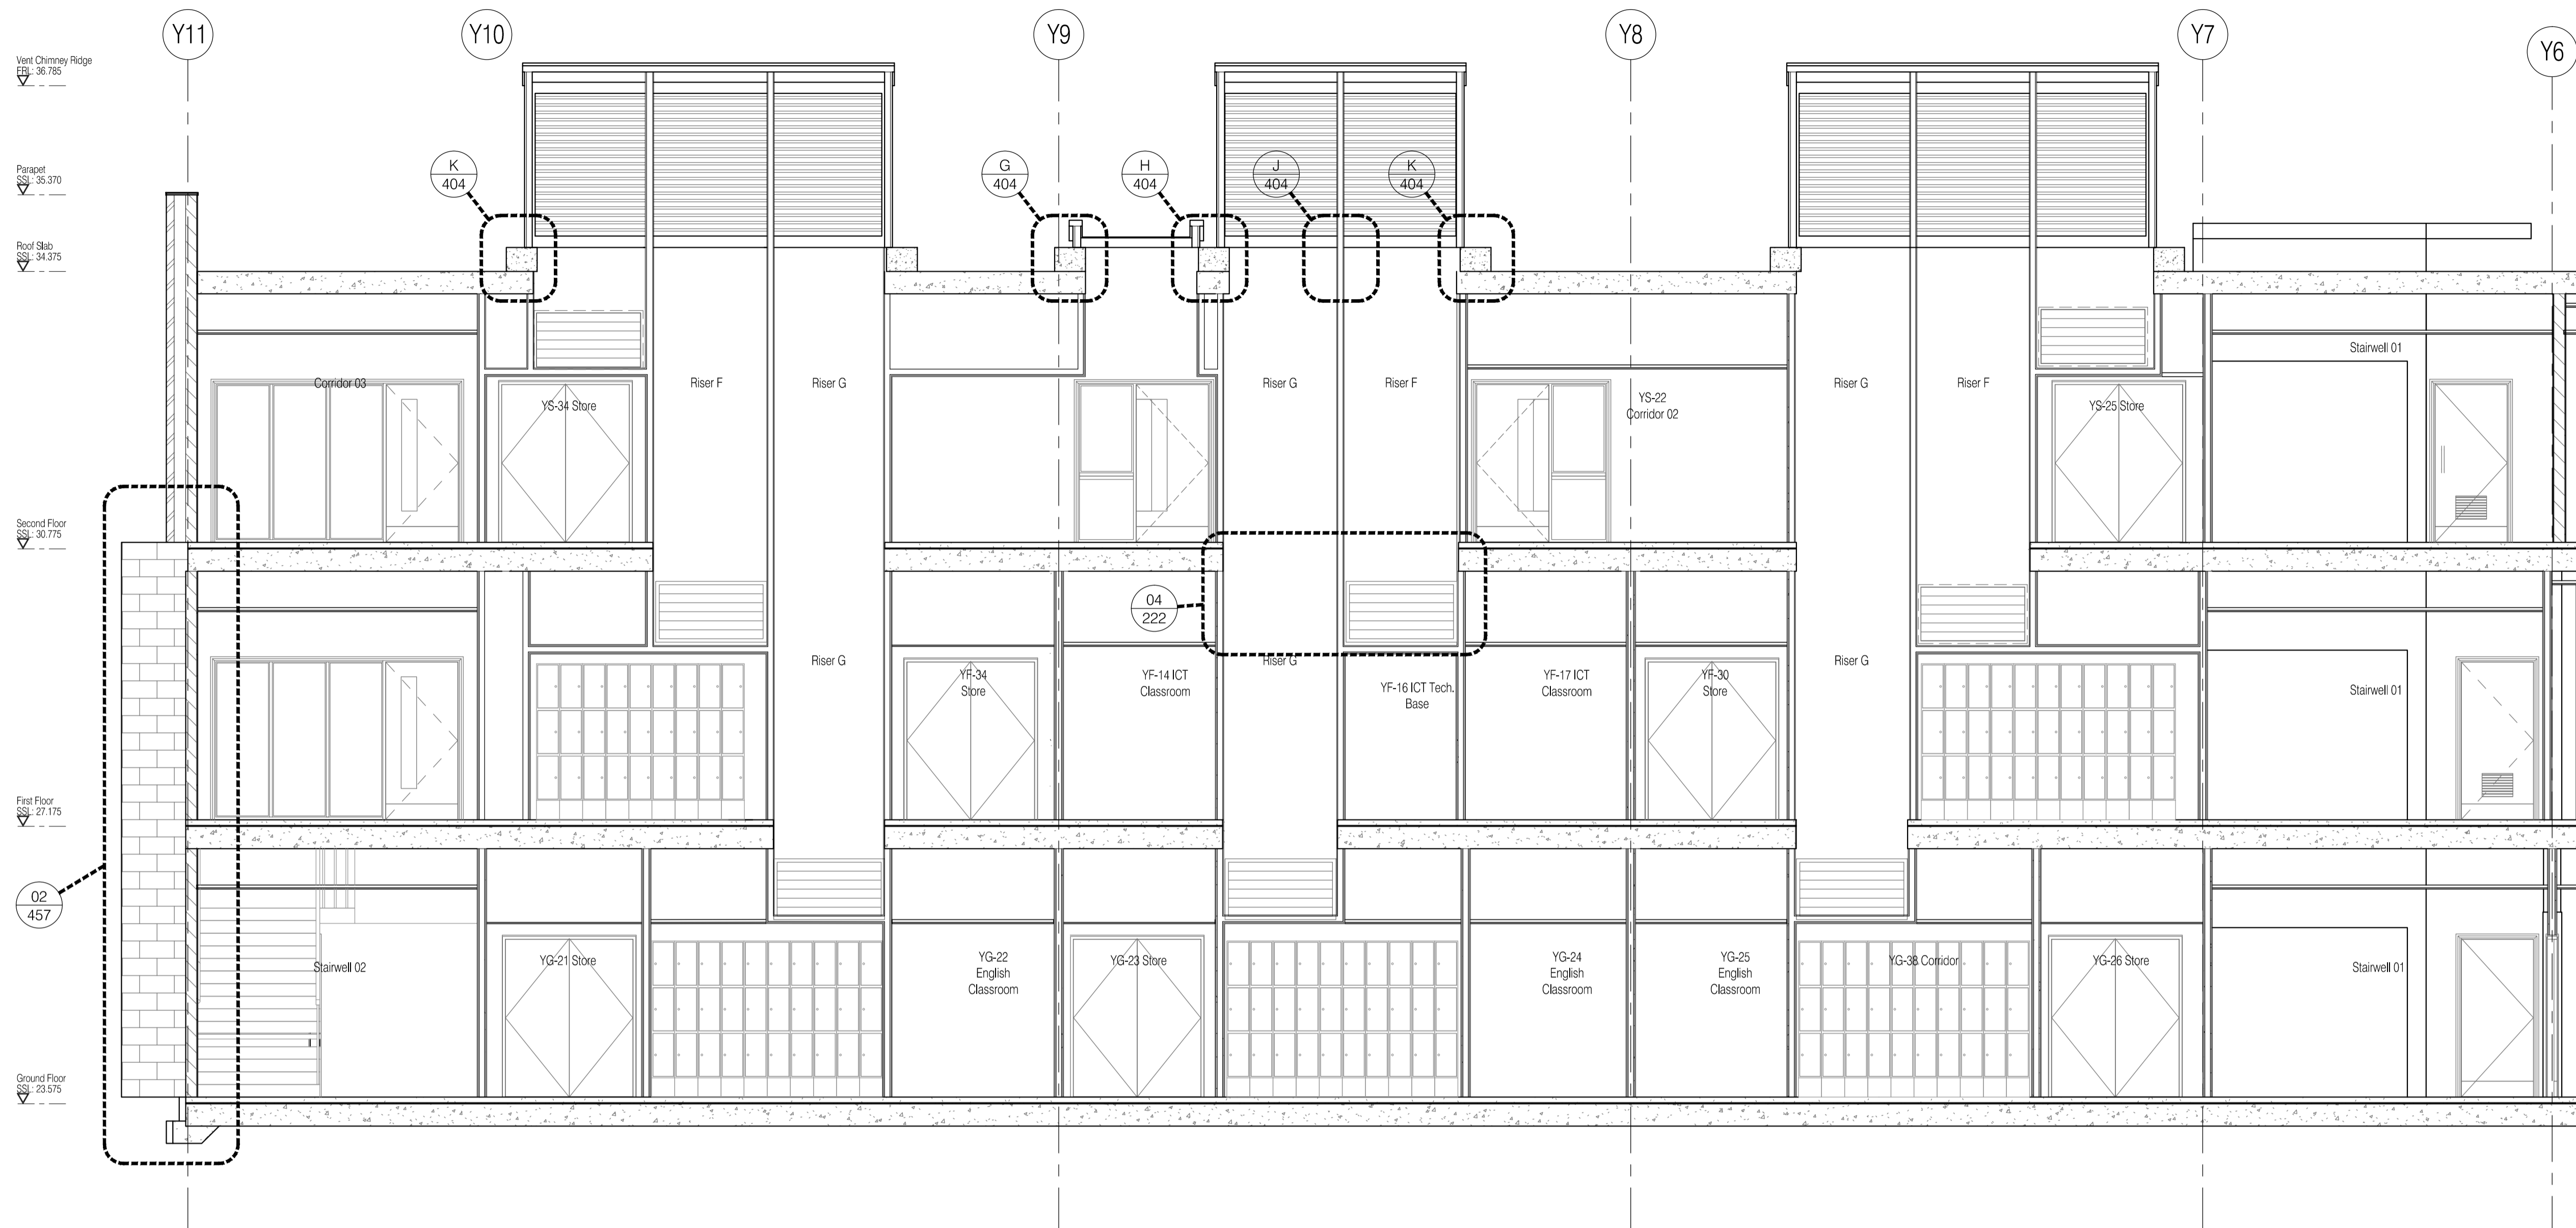


NOTES: Do not scale this drawing. All dimensions to be checked on site prior to commencement or manufacture.

KEY PLAN BLOCK Y

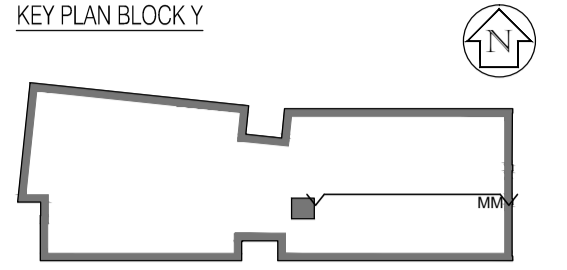

Vent Chimney Ridge
36.785

Pancoat
35.370

Roof Slab
34.375

Second Floor
30.375

First Floor
27.375

Ground Floor
23.375

Section M - M
Scale: 1:50

ISSUED FOR CONSTRUCTION

Rev	Date	By	Chk	Comment
B	16.12.09	RKC	CJ	Gen rev's
A	21.09.09	AL	-	Issued for Construction

BRINGING IDEAS TO LIFE

FRANKHAM

Frankham Consultancy Group Limited
21 Pymms Road
Haywards Heath RH16 3TP
t 01444 444900 f 01444 455642
enquire@frankham.com
www.frankham.com

Client

Project Title

Woodside
Inclusive Learning Campus

Drawing Title

Section M - M
Block Y

Drawn by: RKC	Scale: 1:50@A1	Date: Jul 09
Designed by: FCG	Checked by: CJ	Approved by: AC

File Ref.: 222586-AY-219

Drawing No. 222586-AY-219	Rev. B
------------------------------	-----------