


ROOFLIGHT / CHIMNEY KEY PLAN
Scale: 1:50

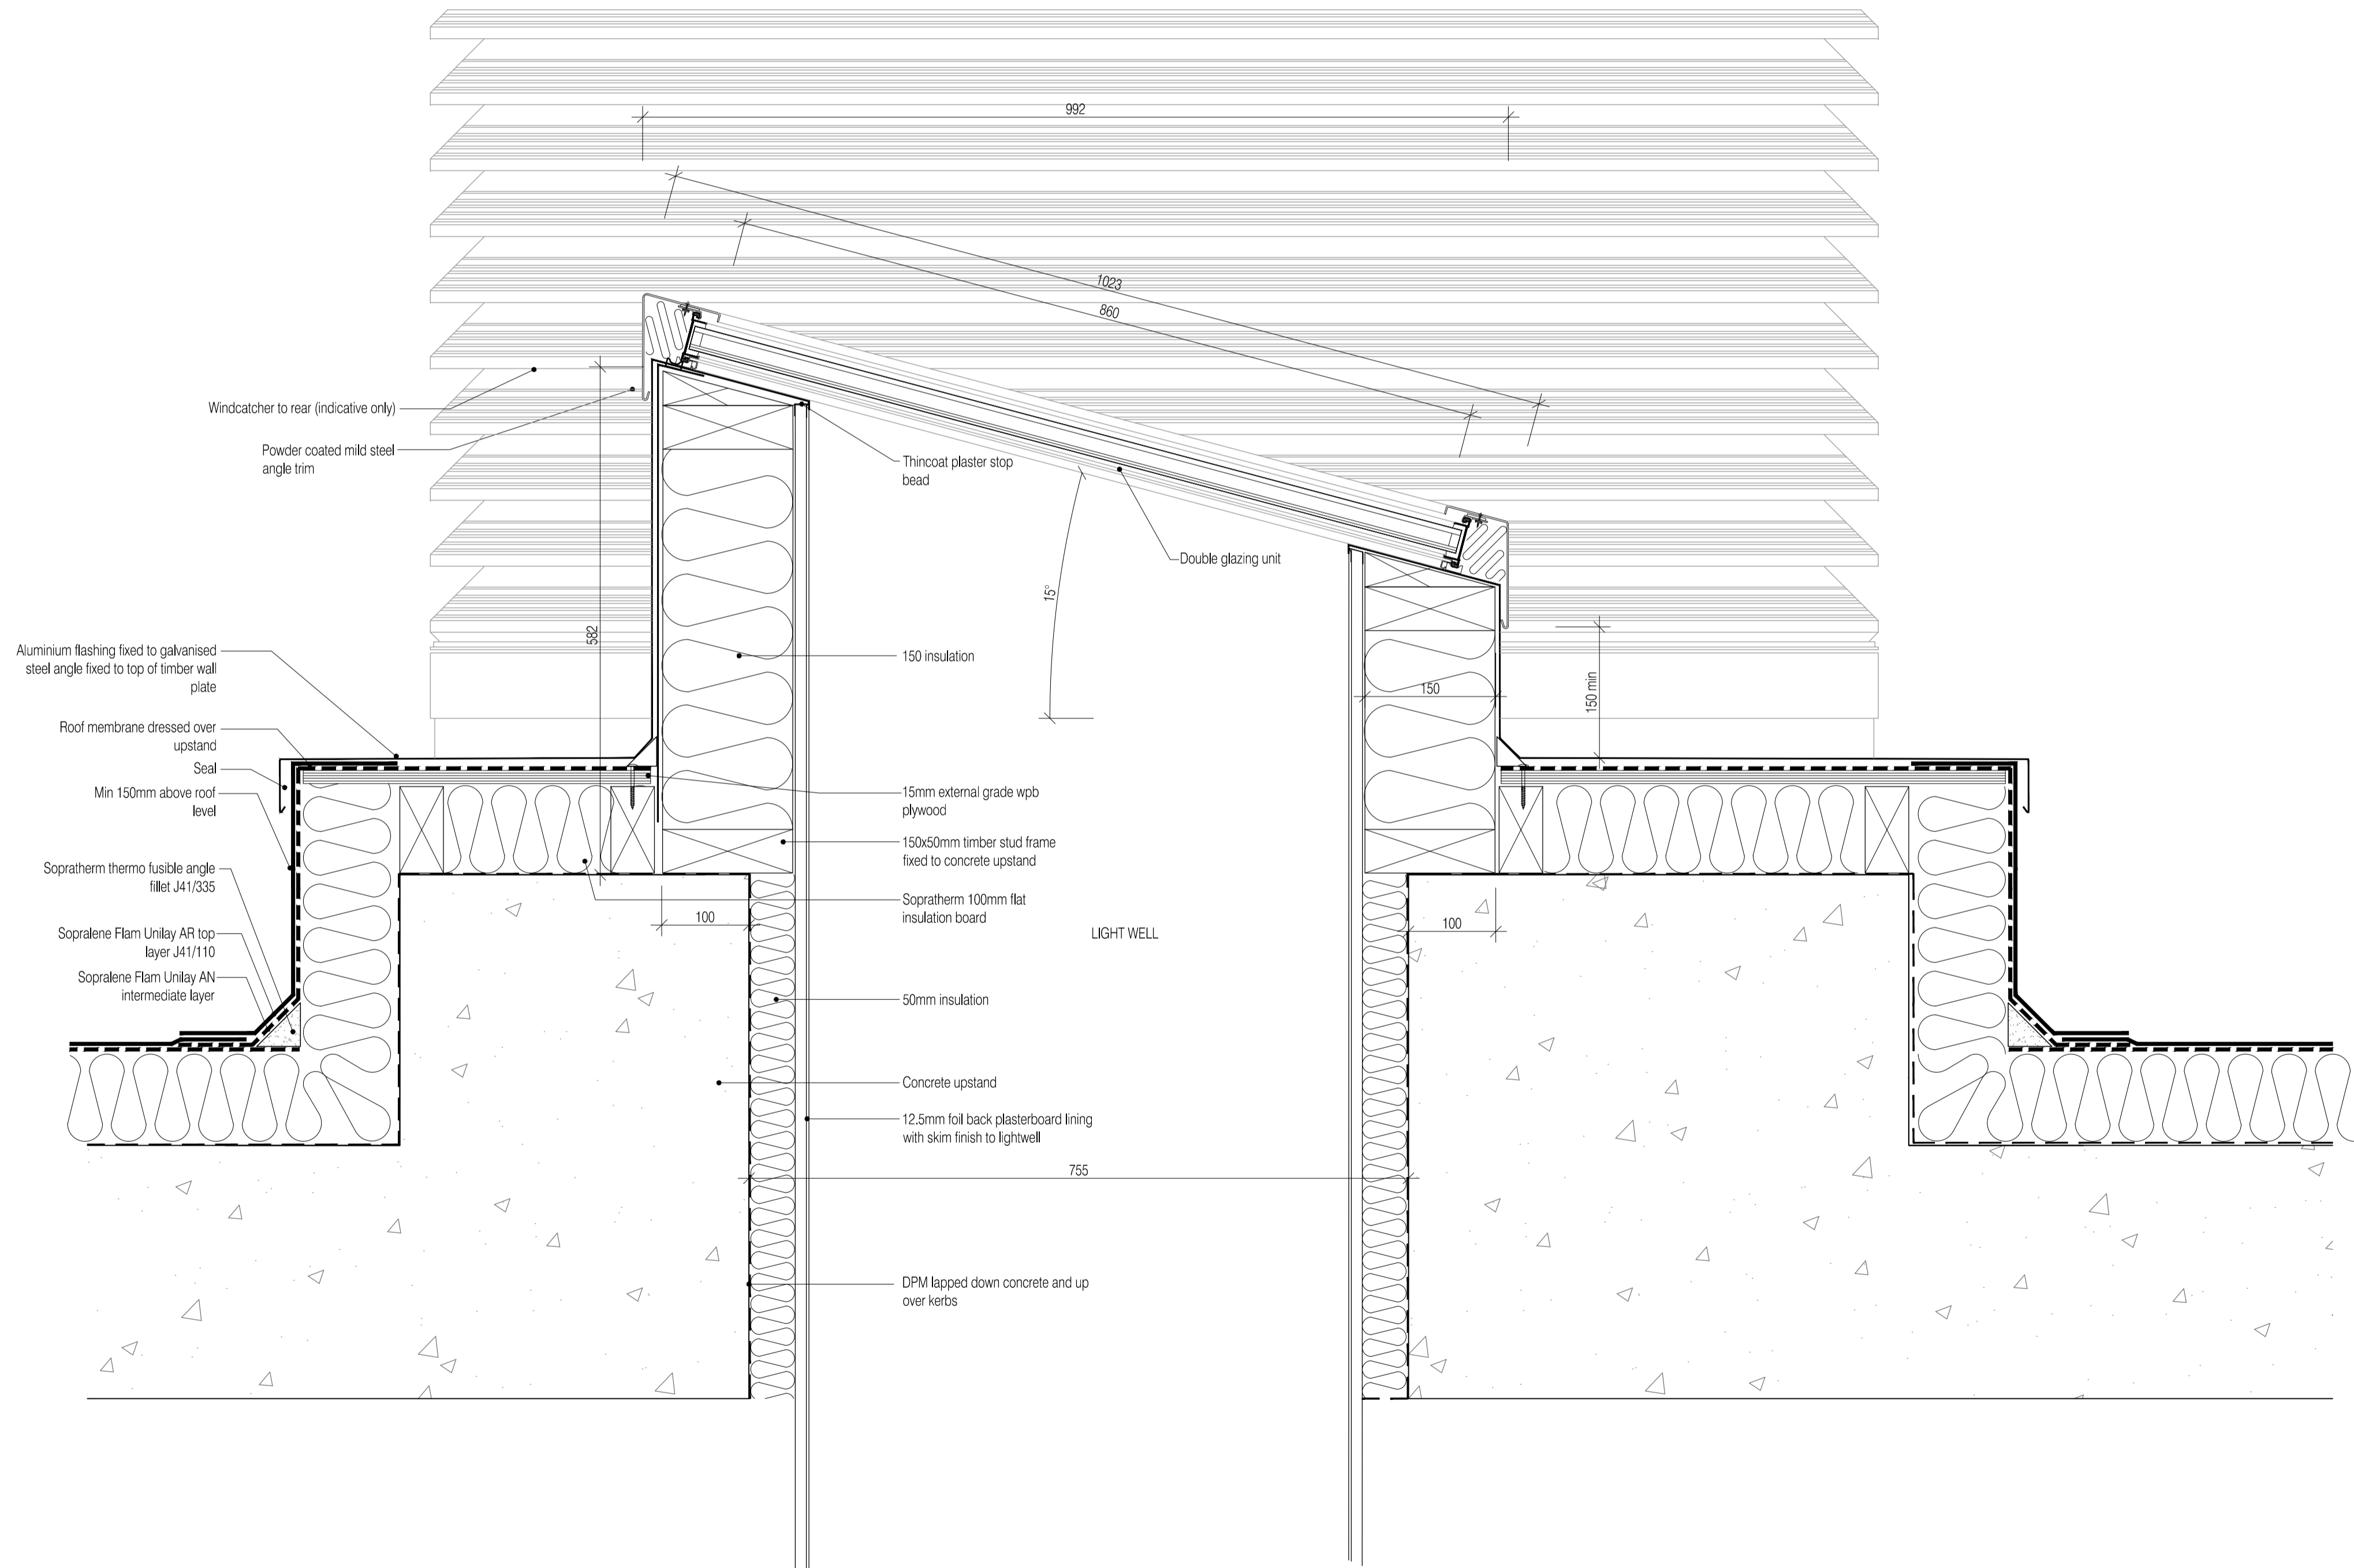

N Section thro' rooflight kerb
Scale: ..

O Section thro' rooflight kerb
Scale: ..

This drawing to be read in conjunction with accompanying letter ref. 222586-2009-09-21-Construction-Issue

NOTES: Do not scale this drawing. All dimensions to be checked on site prior to commencement or manufacture.

ISSUED FOR CONSTRUCTION

Rev	Date	By	Chk	Comment
B	14.12.09	RKC	CJ	Gen revs
A	21.09.09	AL	-	Issued for Construction

BRINGING IDEAS TO LIFE



FRANKHAM

Frankham Consultancy Group Limited
21 Plympton Road
Haywards Heath RH16 3TP
t 01444 444900 f 01444 455642
enquire@frankham.com
www.frankham.com

Client



APOLLO EDUCATION

Project Title

Woodside
Inclusive Learning Campus

Drawing Title

Roof Details
Block Y
Roof Light Details
(Sheet 4 of 5)

Drawn by: RKC	Scale: 1:5@A1	Date: Jul 09
Designed by: FCG	Checked by: CJ	Approved by: AC

File Ref.: 222586-AY-404-4	14/04/09 14:33:14
Drawing No. 222586-AY-404-4	Rev. B