


ROOFLIGHT / CHIMNEY KEY PLAN  
Scale: 1:50

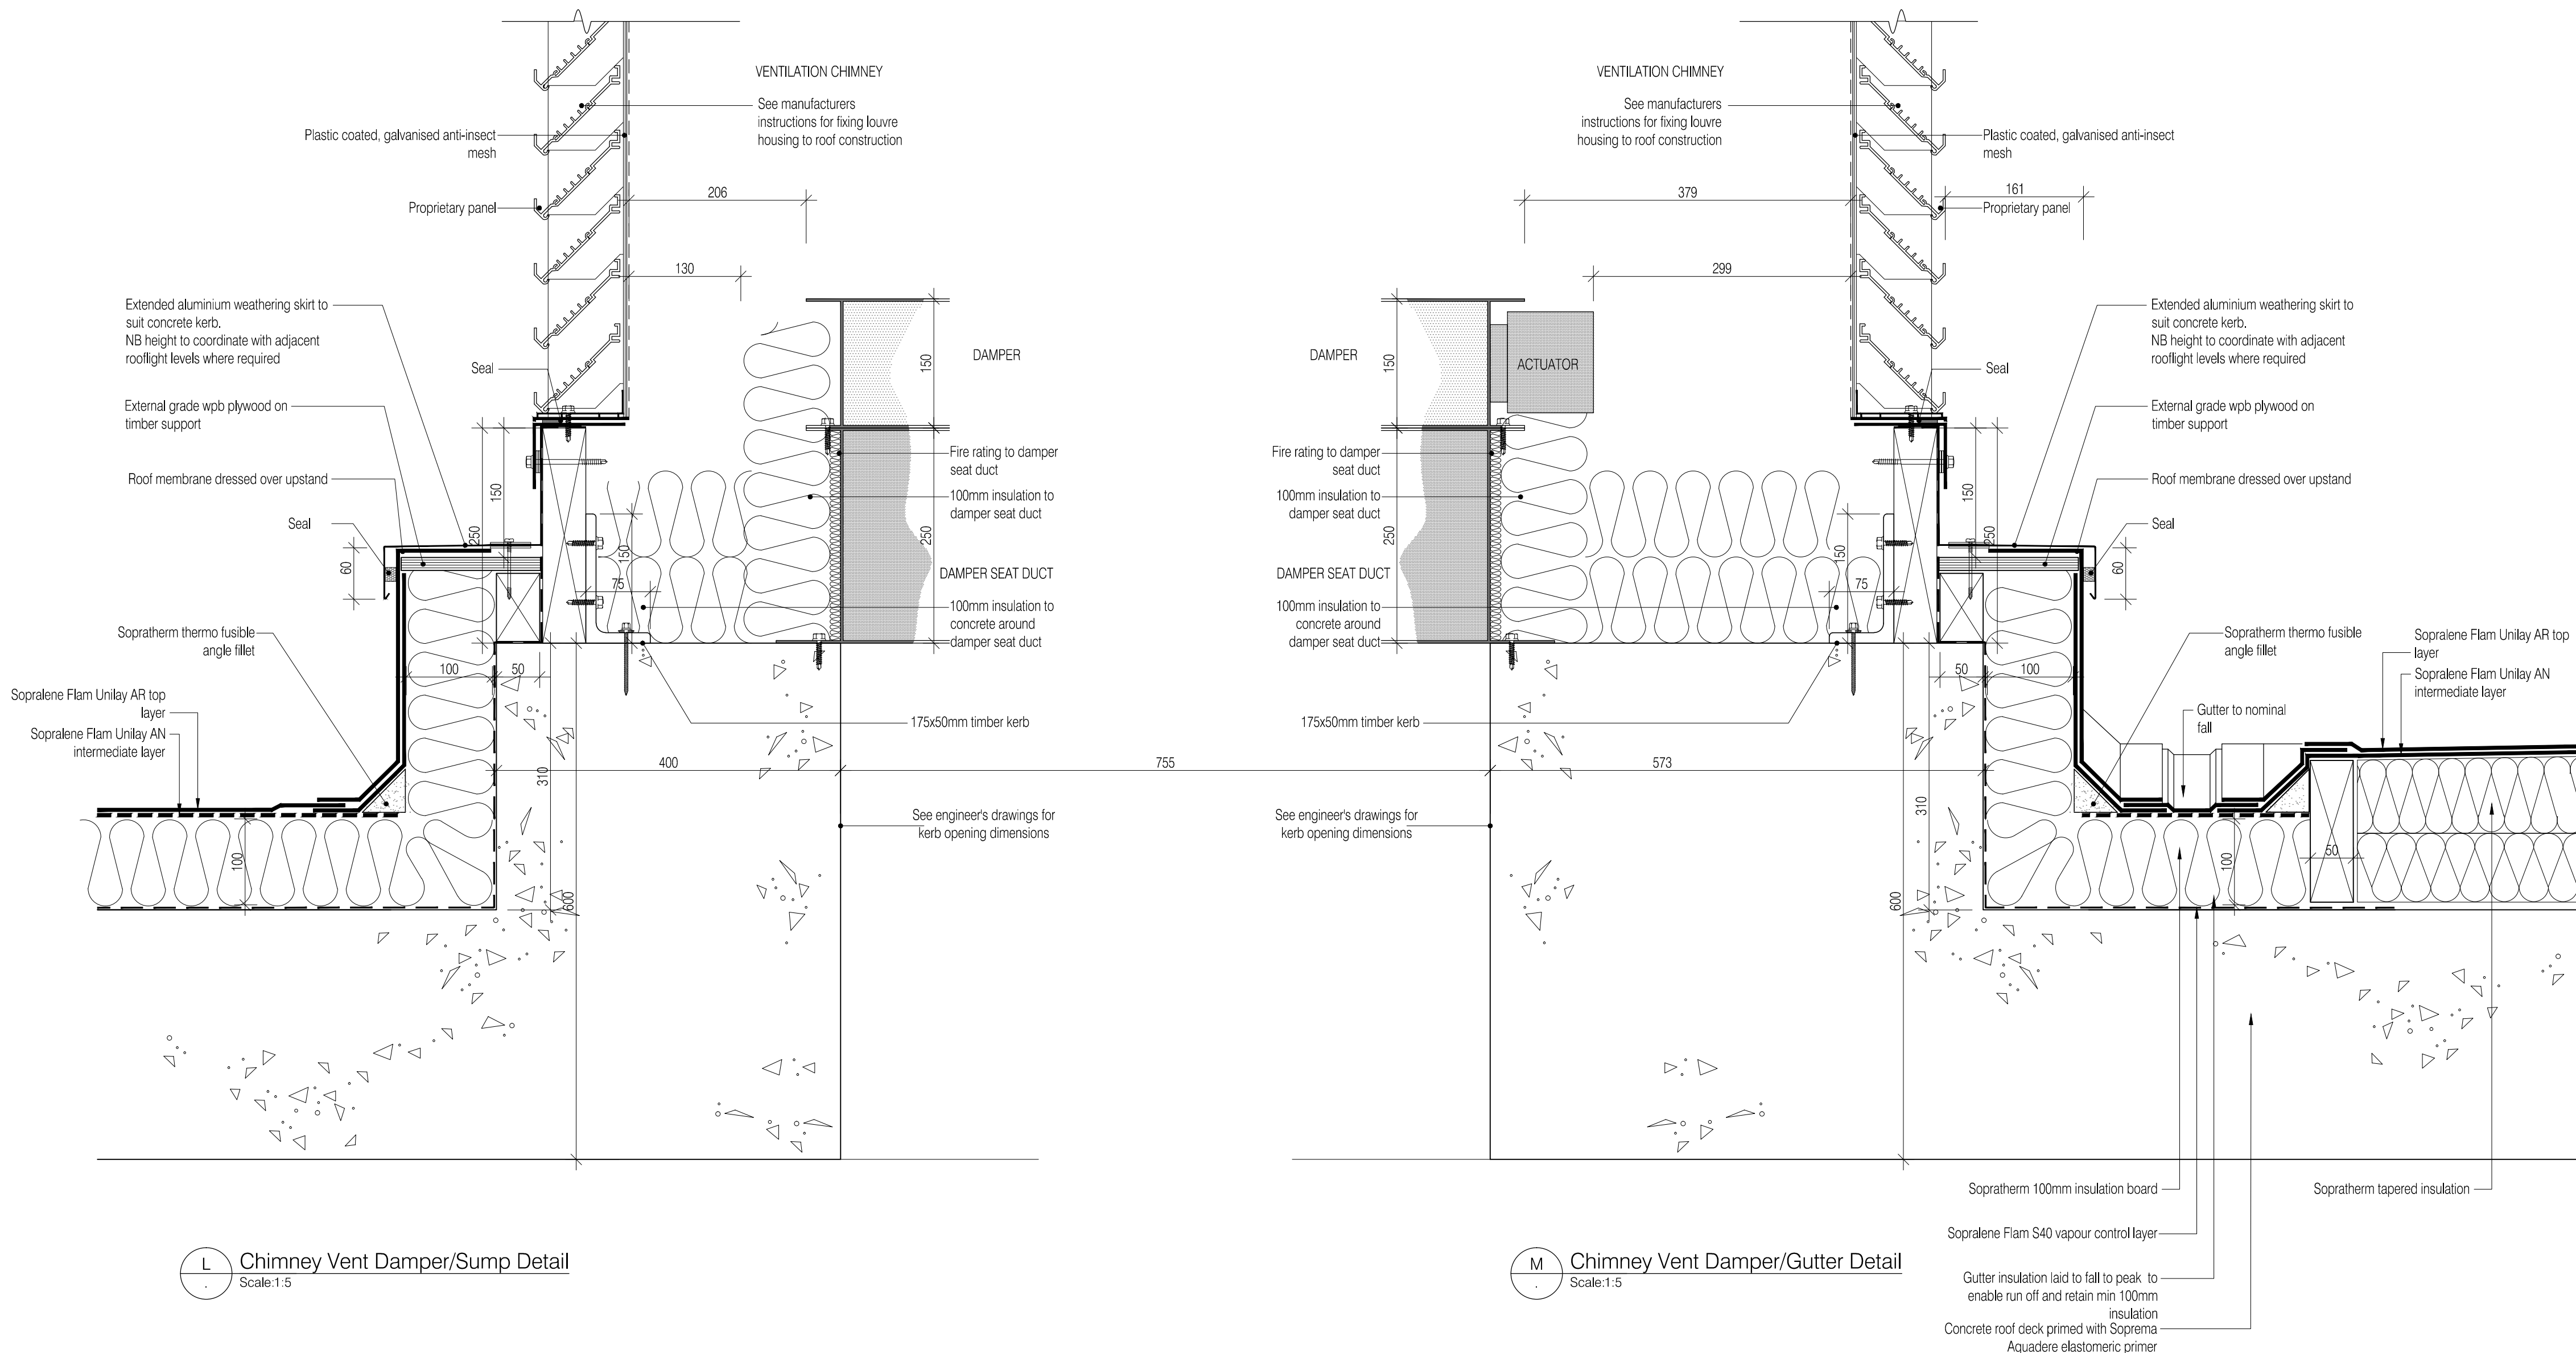

L Chimney Vent Damper/Sump Detail  
Scale: 1:5

M Chimney Vent Damper/Gutter Detail  
Scale: 1:5


This drawing to be read in conjunction with accompanying letter ref: 222586-2009-09-21-Construction-Issue

NOTES: Do not scale this drawing. All dimensions to be checked on site prior to commencement or manufacture.

ISSUED FOR CONSTRUCTION


Rev	Date	By	Chk	Comment
B	14.12.09	RKC	CJ	Gen revs
A	21.09.09	AL	-	Issued for Construction

BRINGING IDEAS TO LIFE



**FRANKHAM**

Frankham Consultancy Group Limited  
21 Perrymount Road  
Haywards Heath RH16 3TP  
t 01444 444900 f 01444 455642  
enquire@frankham.com  
www.frankham.com

Client	
Project Title	Woodside Inclusive Learning Campus
Drawing Title	Roof Details Block Y (Sheet 5 of 5)

Drawn by: RKC	Scale: 1:5@A1	Date: Jul 09
Designed by: FCG	Checked by: CJ	Approved by: AC
File Ref.: 222586-AY-404-5		Rev. B