


Heavy Dury Door Jamb



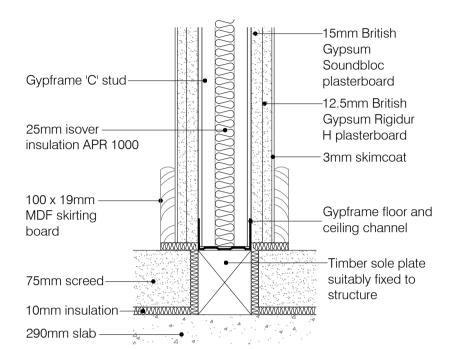




NOTES: Do not scale this drawing. All dimensions to be

checked on site prior to commencement or manufacture.

F	26.01.10	RKC	CJ	Basin removed	
Ε	14.12.09	RKC	CJ	Gen revs	
D	11.11.09	RKC	CJ	Boxings rev'd. Detail superceded.	
С	06.11.09	AL	CJ	Detail C2, G, H, I, Rev'd	
В	27.10.09	AL	-	Mineral wool added to Cole Jarmen comments	
Α	21.09.09	AL	-	Issued for Construction	

ev	Date	Ву	Chk	Comment
RINGING IDEAS TO LIFE				FRANKHAM

Frankham Consultancy Group Limited 21 Perrymount Road Haywards Heath RH16 3TP t 01444 444900 f 01444 455642 enquire@frankham.com www.frankham.com

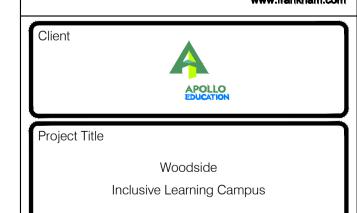

Drawing Title		
	Partition Details	
	Block Y	

Drawn by:	Scale:	Date:
RKC	1:2, 1:5@A1	Nov 09
Designed by:	Checked by:	Approved by:
FCG	CJ	AC

File Ref.: G\2000001222586-WOODSIDE\BLOCK YARCH\400_499_DETAIL_SCHEMATICS\225596-AY-411.DWG REV-F.140423143931 222586-AY-411