


01 Block Y/B Section 1 Ground Channel Detail  
Scale: 1:5

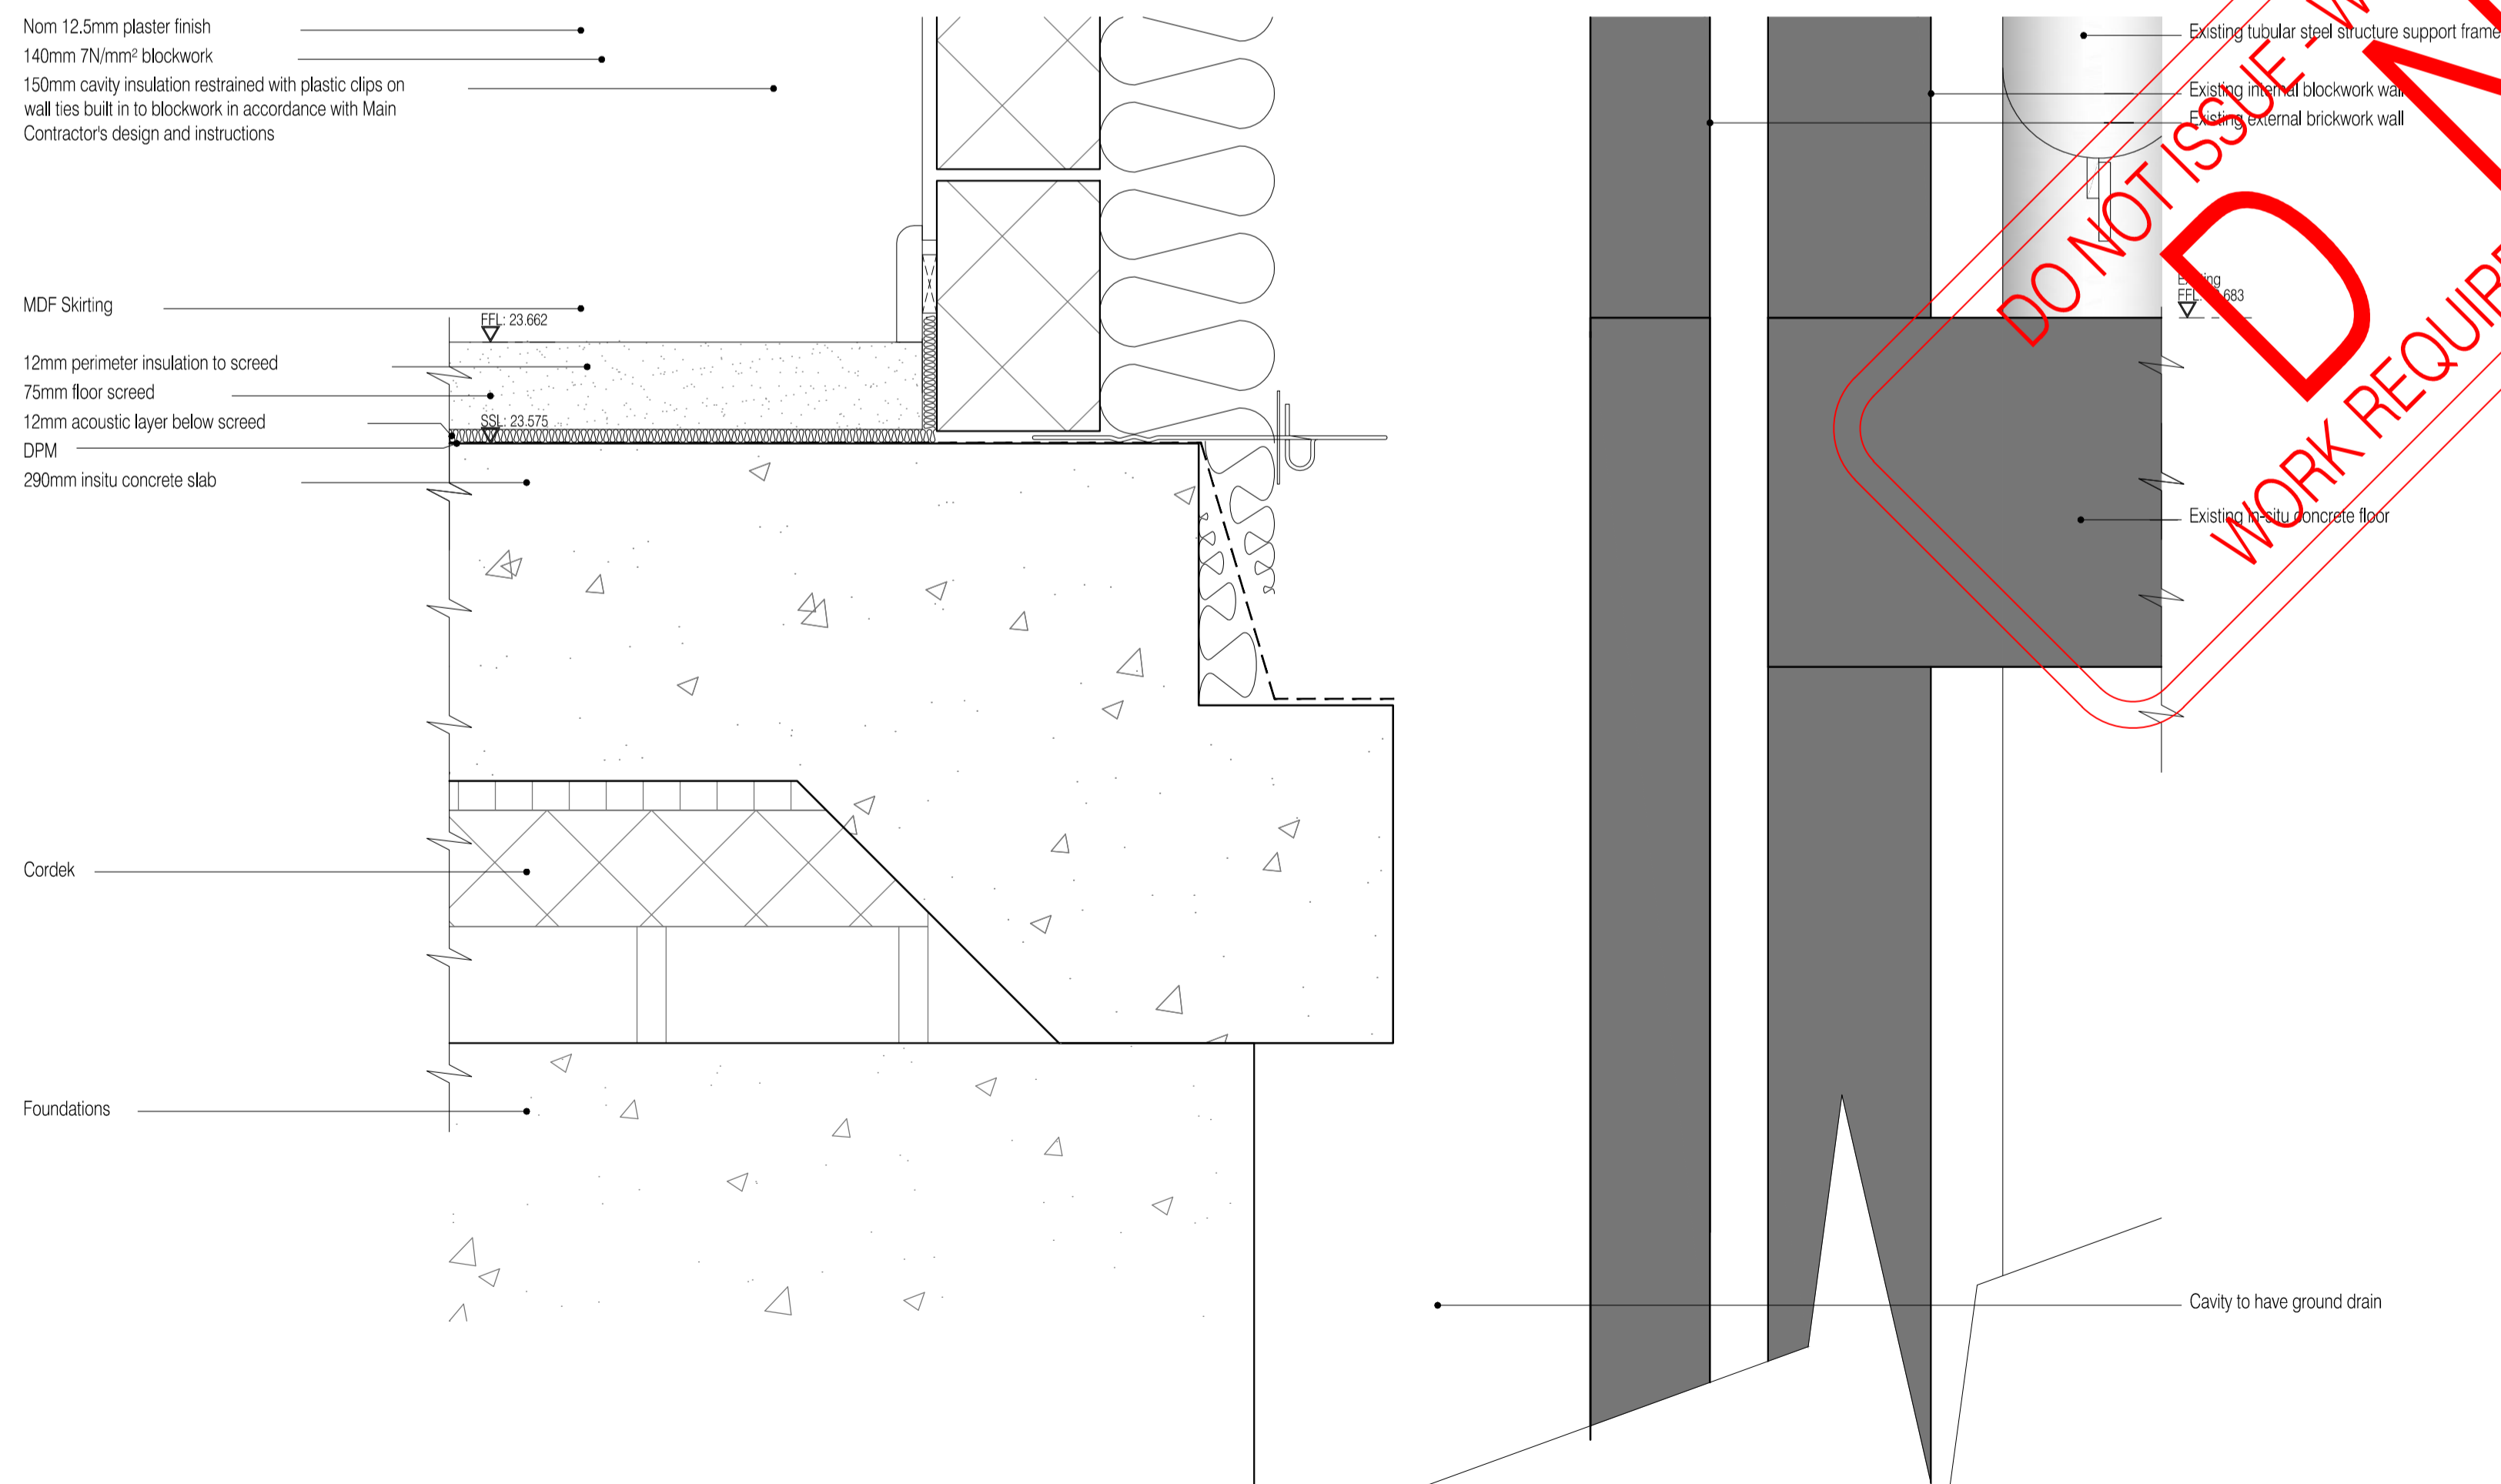

02 Block Y/B Section 3 Ground Channel Detail  
Scale: 1:5

NOTES: Do not scale this drawing. All dimensions to be checked on site prior to commencement or manufacture.

DO NOT ISSUE - WORK REQUIRED  
D N I  
WORK REQUIRED PRIOR TO ISSUE

ISSUED FOR CONSTRUCTION

REVISION ISSUE DATE REQUIRED  
NOT ISSUED  
REVISED BUT NOT ISSUED

Rev.	Date	By	Chk.	Comment
1		AL		Issued for Construction



**FRANKHAM**

Frankham Consultancy Group Limited  
21 Perrymount Road  
Haywards Heath RH16 3TP  
t 01444 444900 f 01444 455642  
enquire@frankham.com  
www.frankham.com

Client

Project Title

Woodside  
Inclusive Learning Campus

Drawing Title

Proposed Block Y to Block B  
Abutment Details  
Ground Drainage Channels

Drawn by: RKC	Scale: 1:5@A1	Date: Jul 09
Designed by: FCG	Checked by: CJ	Approved by: AC

File Ref.: 0200020286-4002020286-0001400140-00\_0114\_0040103  
222586-AY-461 - Rev A - 14/07/09

Drawing No. <b>222586-AY-461</b>	Rev. <b>A</b>
-------------------------------------	------------------

BRINGING IDEAS TO LIFE