



NOTES: Do not scale this drawing. All dimensions to be checked on site prior to commencement or manufacture.

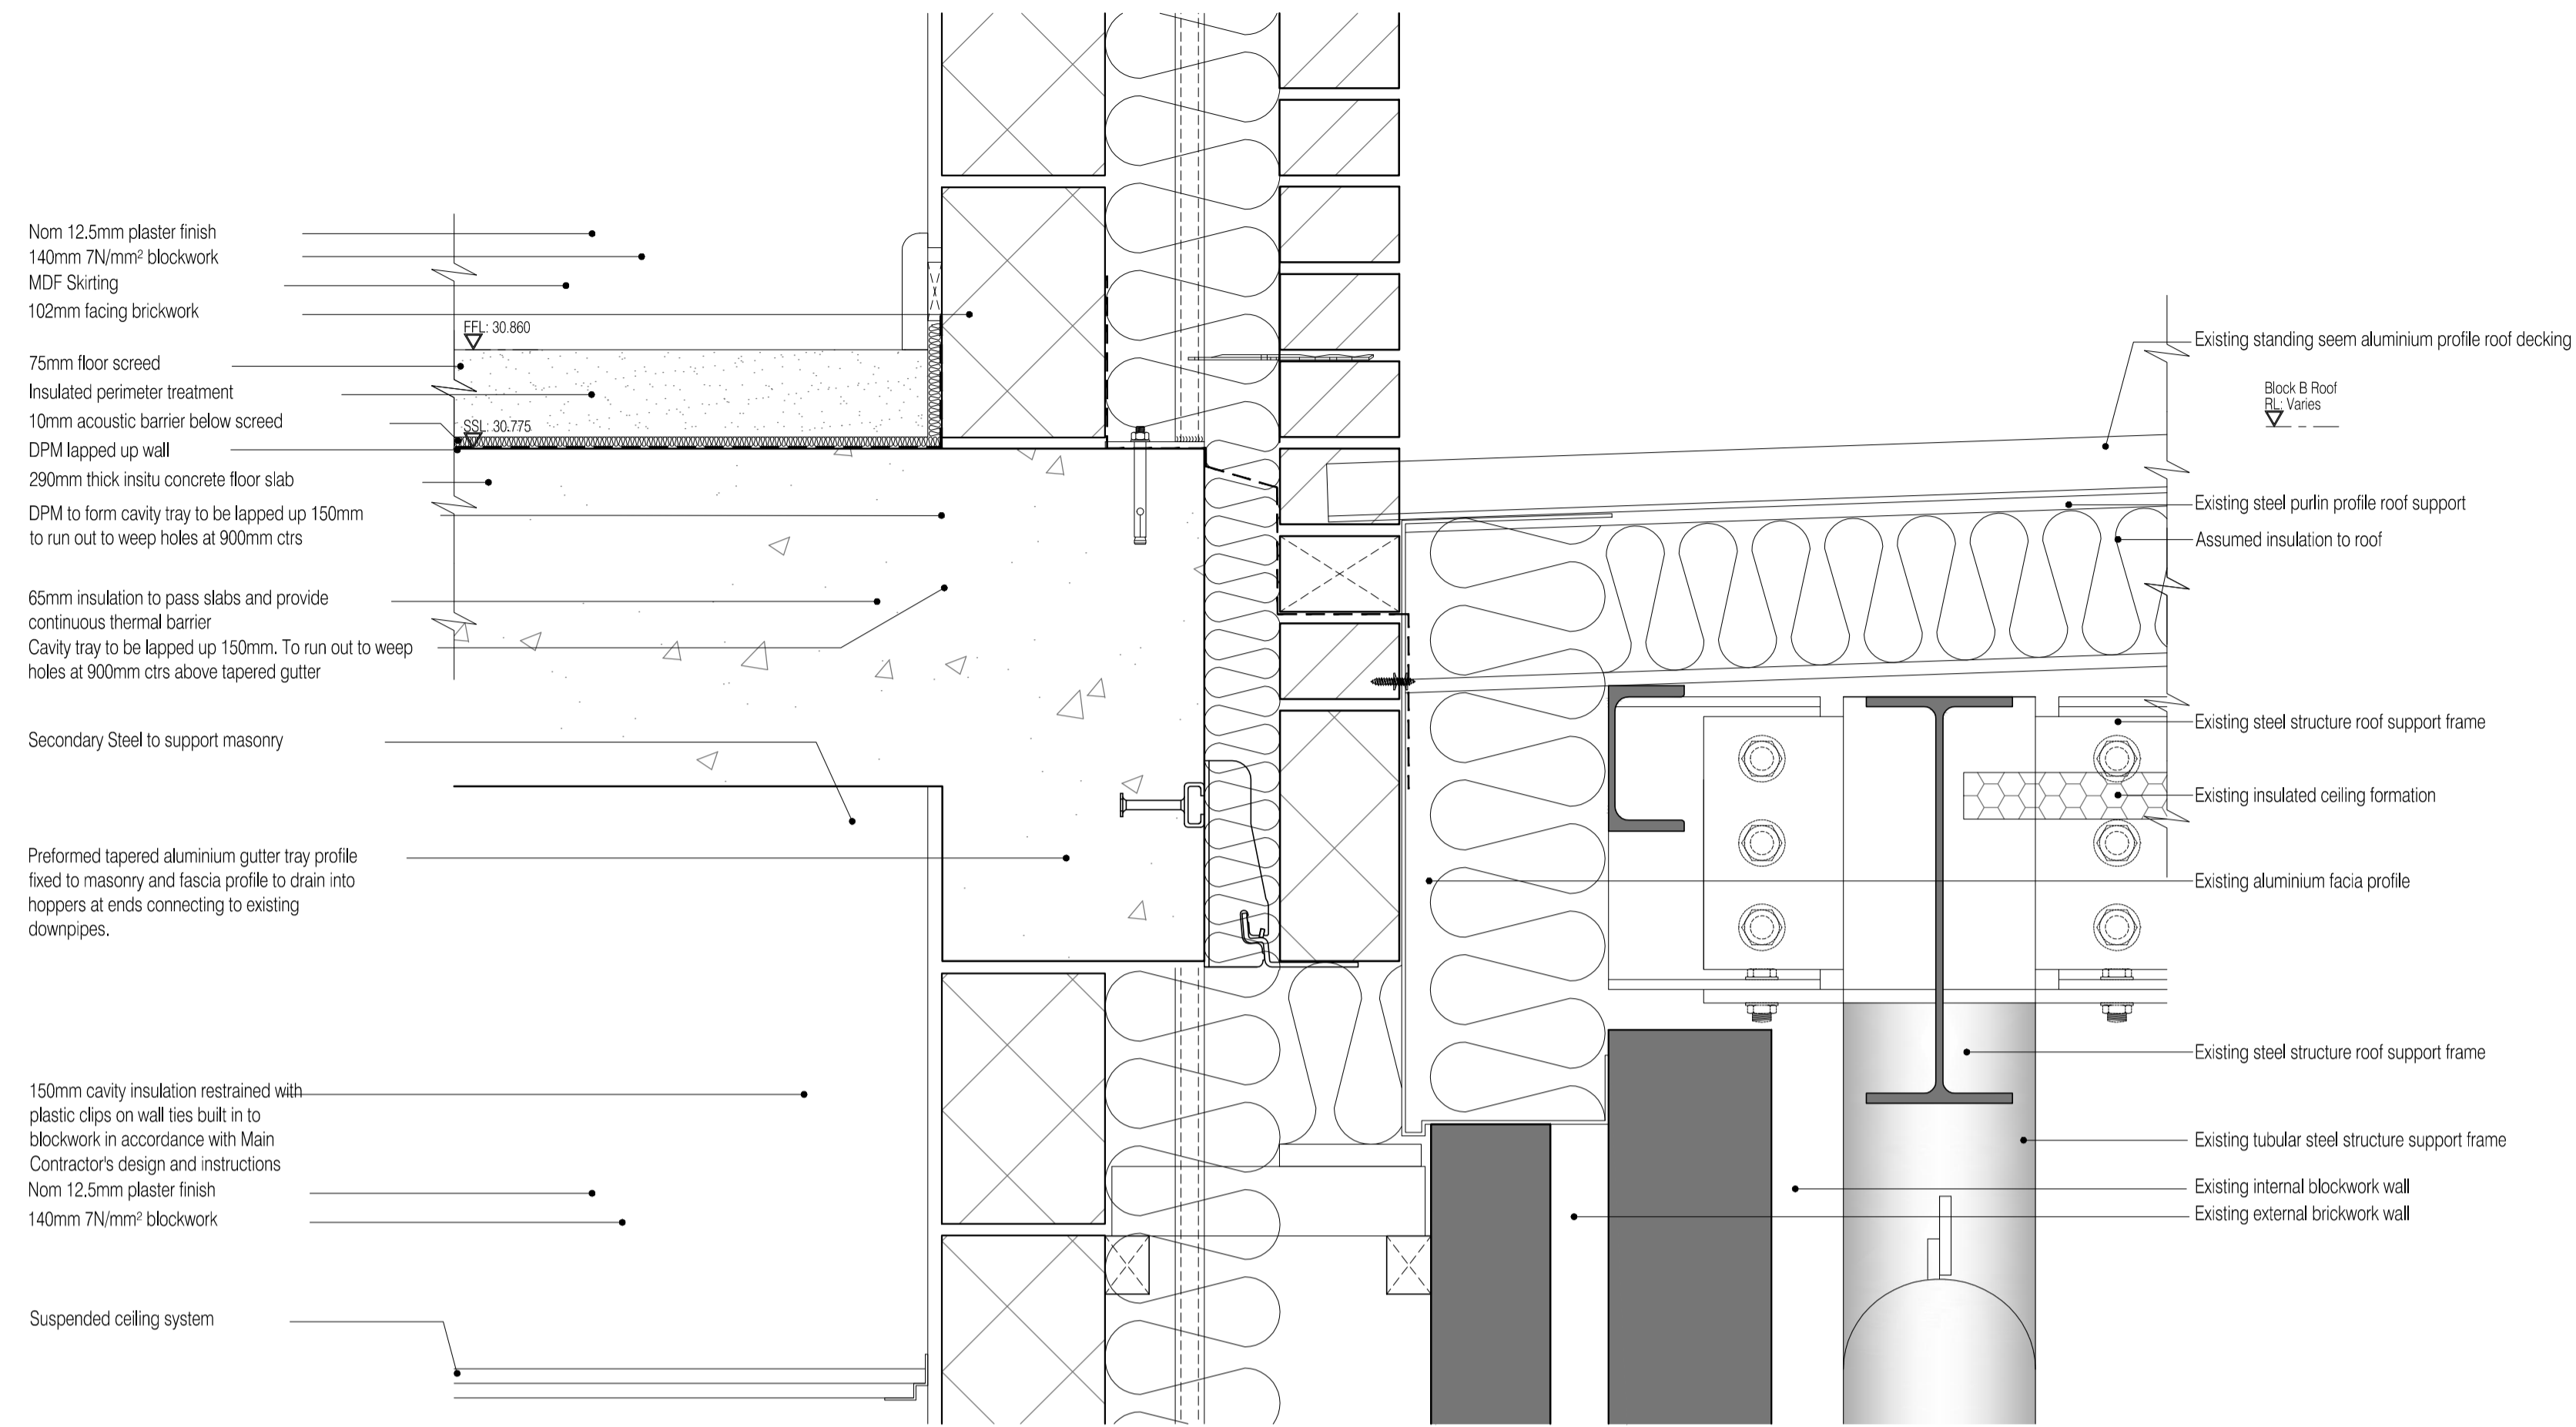

01 Block Y/B Section 1 Gutter Detail  
Scale: 1:5

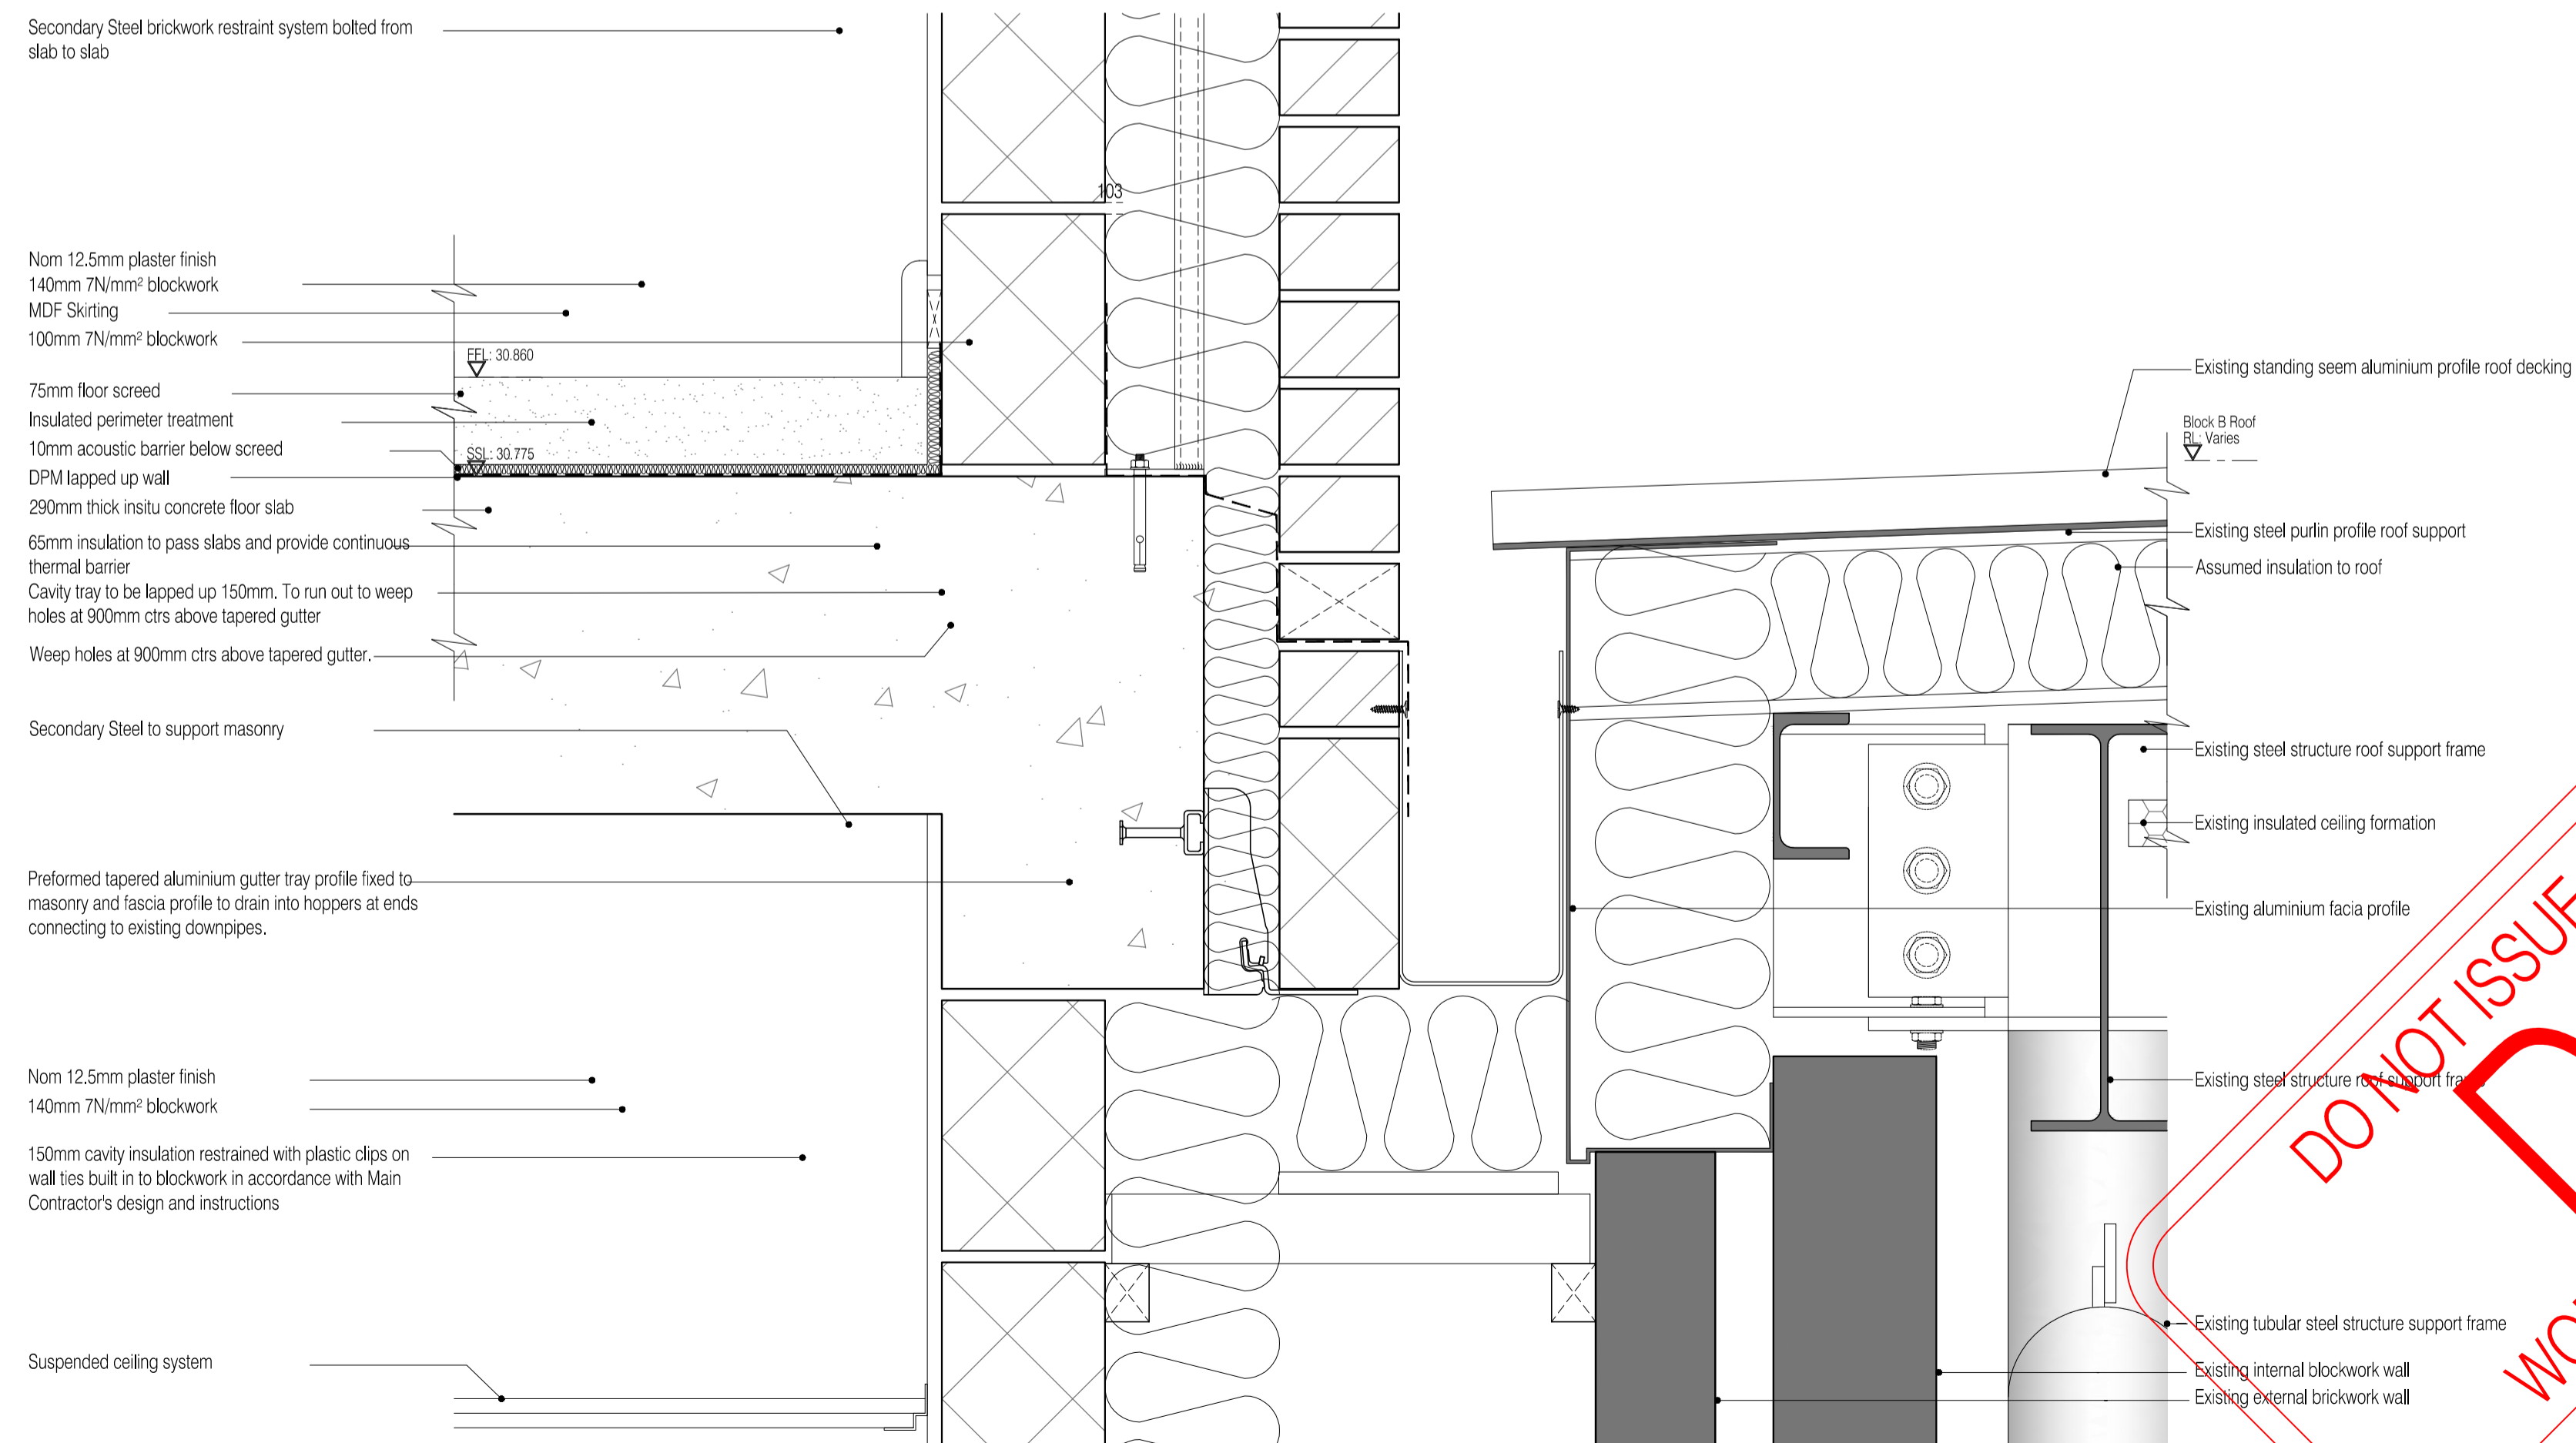

02 Block Y/B Section 3 Gutter Detail  
Scale: 1:5

ISSUED FOR CONSTRUCTION

REVISION ISSUE DATE REQUIRED  
REVISED BUT NOT CHECKED  
REVISED BUT NOT CHECKED  
REVISED BUT NOT CHECKED

DO NOT ISSUE - WORK REQUIRED  
D N I  
WORK REQUIRED PRIOR TO ISSUE

BRINGING IDEAS TO LIFE	
<p><b>FRANKHAM</b></p> <p>Frankham Consultancy Group Limited 21 Perrymount Road Haywards Heath RH16 3TP t 01444 444000 f 01444 455642 enquire@frankham.com www.frankham.com</p>	
Client	<p>APOLLO EDUCATION</p>
Project Title	Woodside Inclusive Learning Campus
Drawing Title	Proposed Block Y to Block B Adjustment Details Custom Made Tapered Gutter
Drawn by	Scale: 1:5@A1
Designed by:	Date: Jul 09
FCG	Checked by: AC
Approved by:	AC
File Ref:	15/01/2014/444000
Drawing No.	Rev.
222586-AY-462	A