


NOTES: Do not scale this drawing. All dimensions to be checked on site prior to commencement or manufacture.

NB: This drawing illustrates the setting out principles of the cast in channels. The Architect has attempted to illustrate every possible scenario. Any discrepancies must be reported immediately. Any queries must be presented immediately.

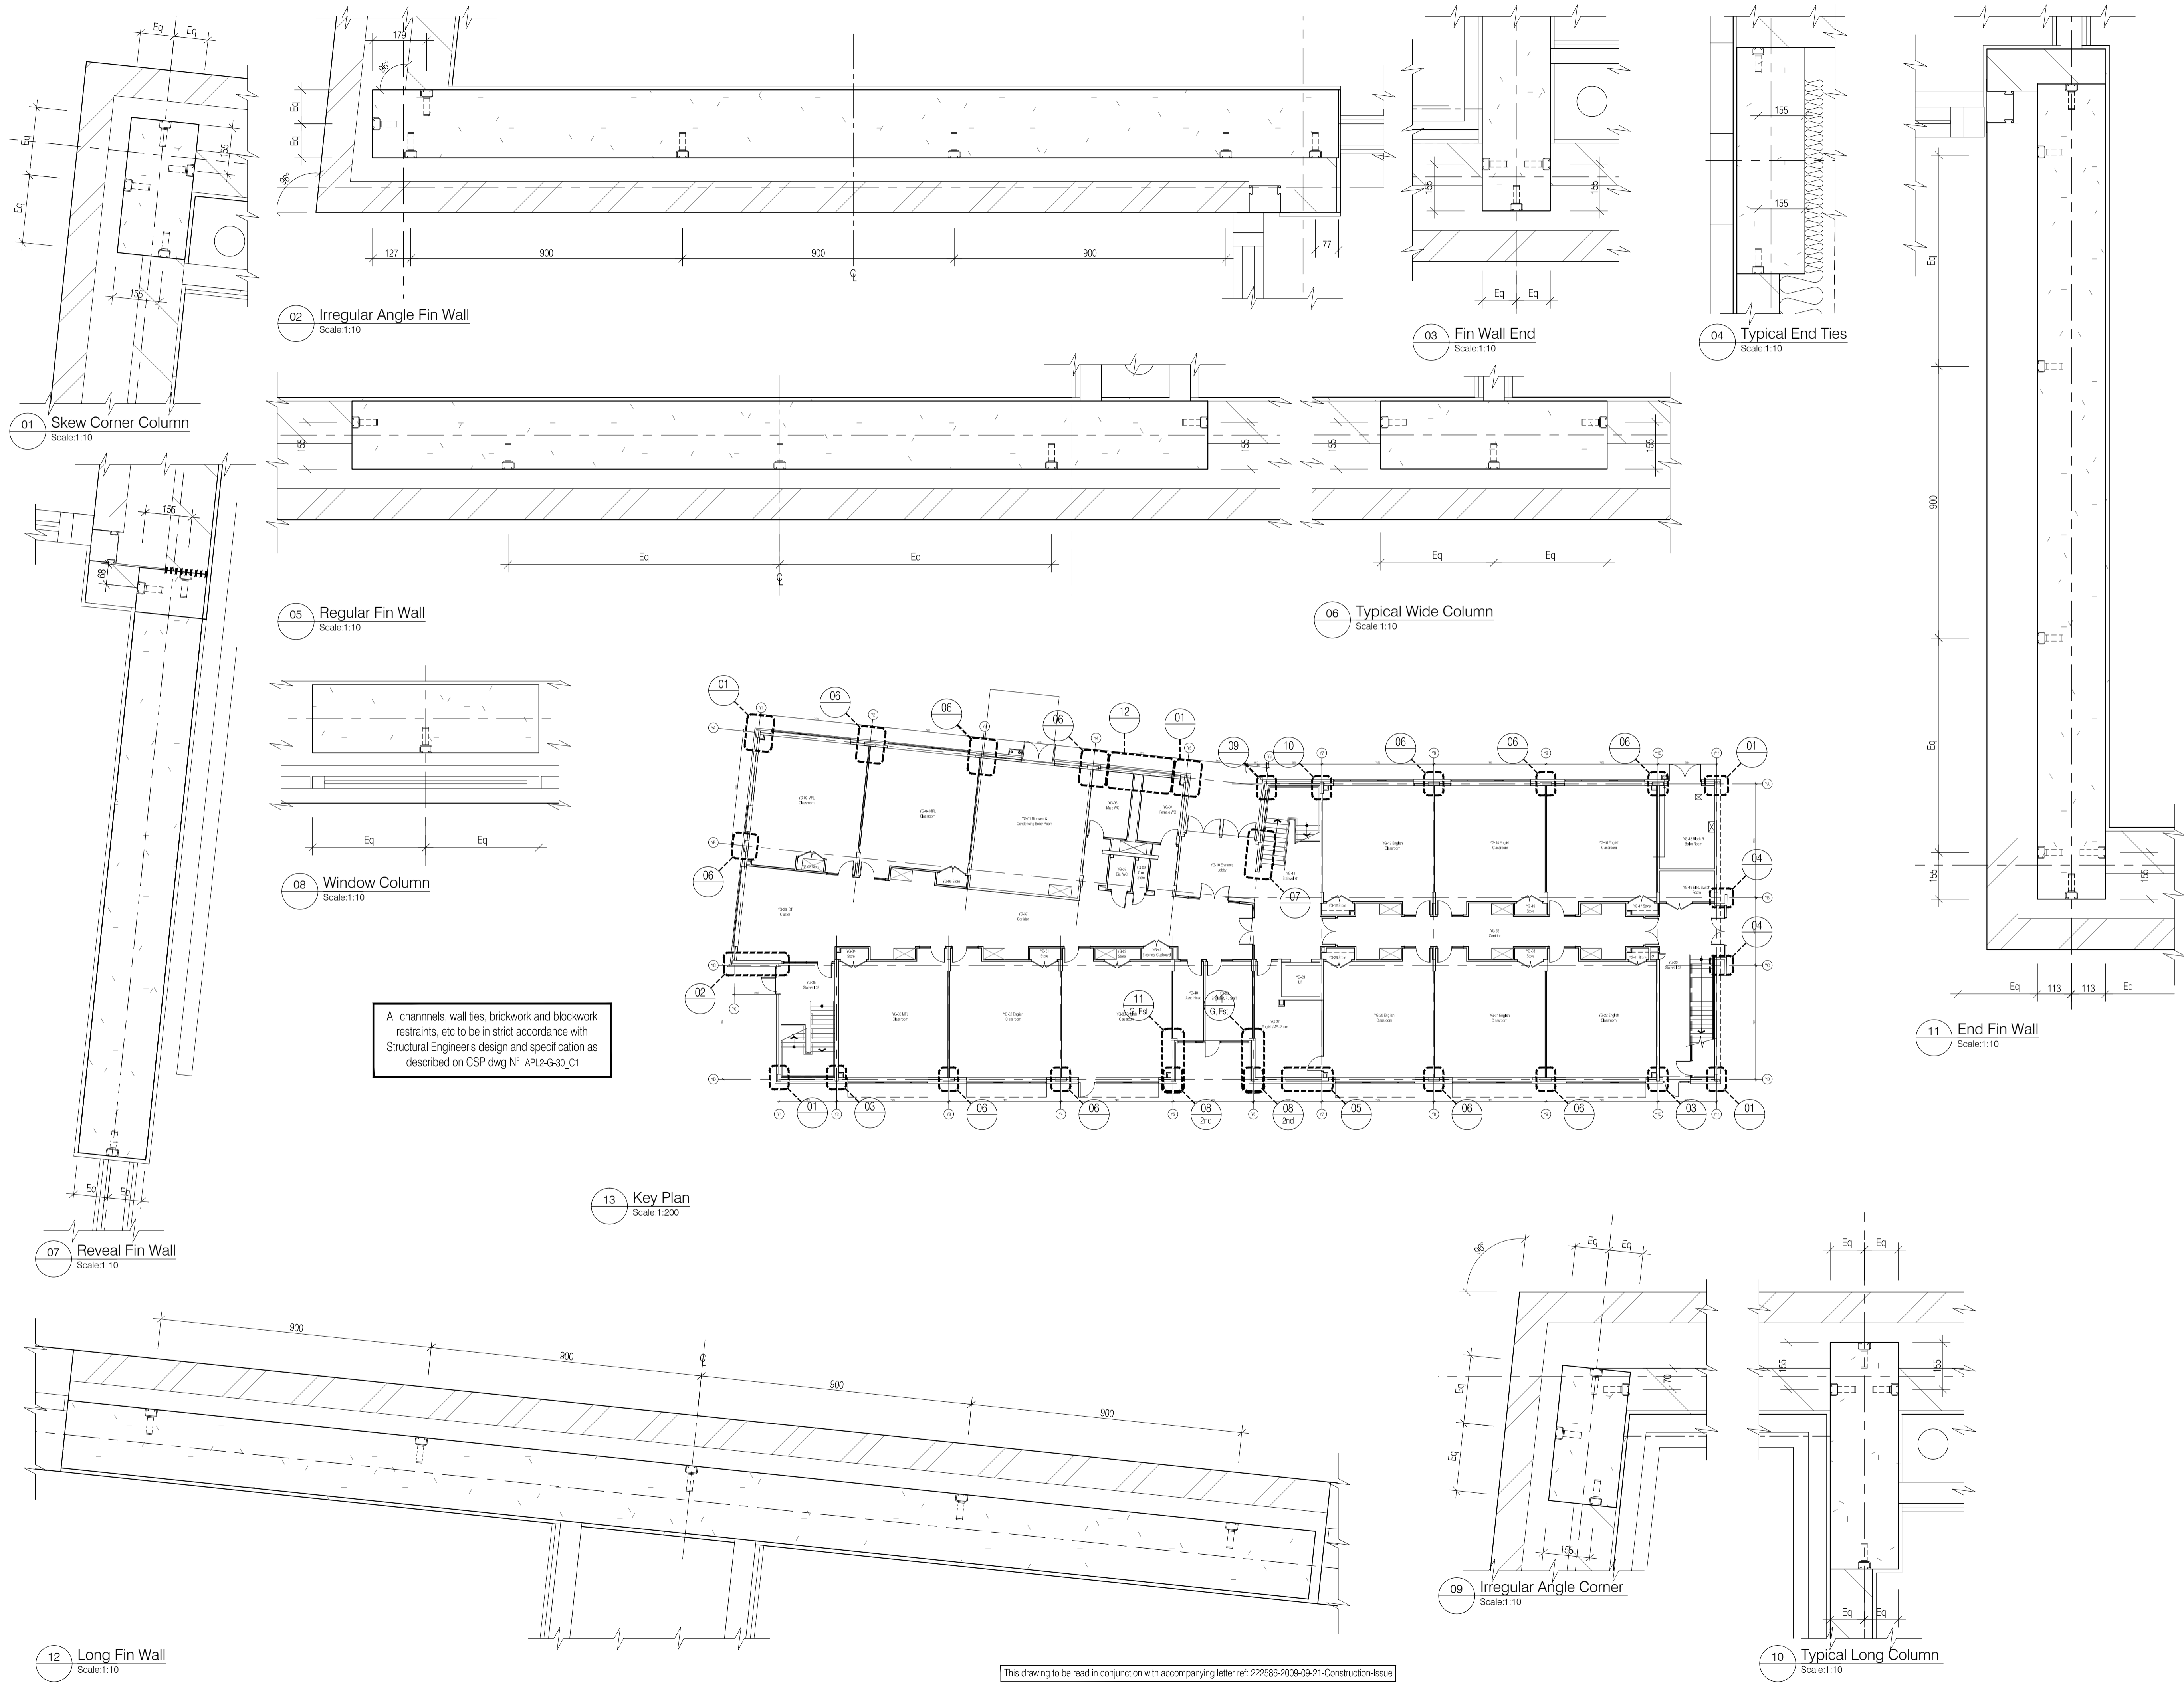

All channels, wall ties, brickwork and blockwork restraints, etc to be in strict accordance with Structural Engineer's design and specification as described on CSP dwg N°. APL2-G-30_C1

ISSUED FOR CONSTRUCTION


Rev	Date	By	Chk	Comment
B	14.12.09	RKC	CJ	Gen rev's
A	21.09.09	AL	-	Issued for Construction

BRINGING IDEAS TO LIFE



FRANKHAM

Frankham Consultancy Group Limited
 21 Pymont Road
 Haywards Heath RH16 3TP
 t01444 444900 f01444 455642
 enquiry@frankham.com
 www.frankham.com

Client		
		
Project Title		
Woodside Inclusive Learning Campus		
Drawing Title		
Cast-in Channel Setting Out Details		
Drawn by:	Scale:	Date:
RKC	1:10@A1	Jul 09
Designed by:	Checked by:	Approved by:
FCG	CJ	AC
File Ref.: 222586-AY-468		
Drawing No.	Rev.	
222586-AY-468	B	