



Typical partition and column detail.

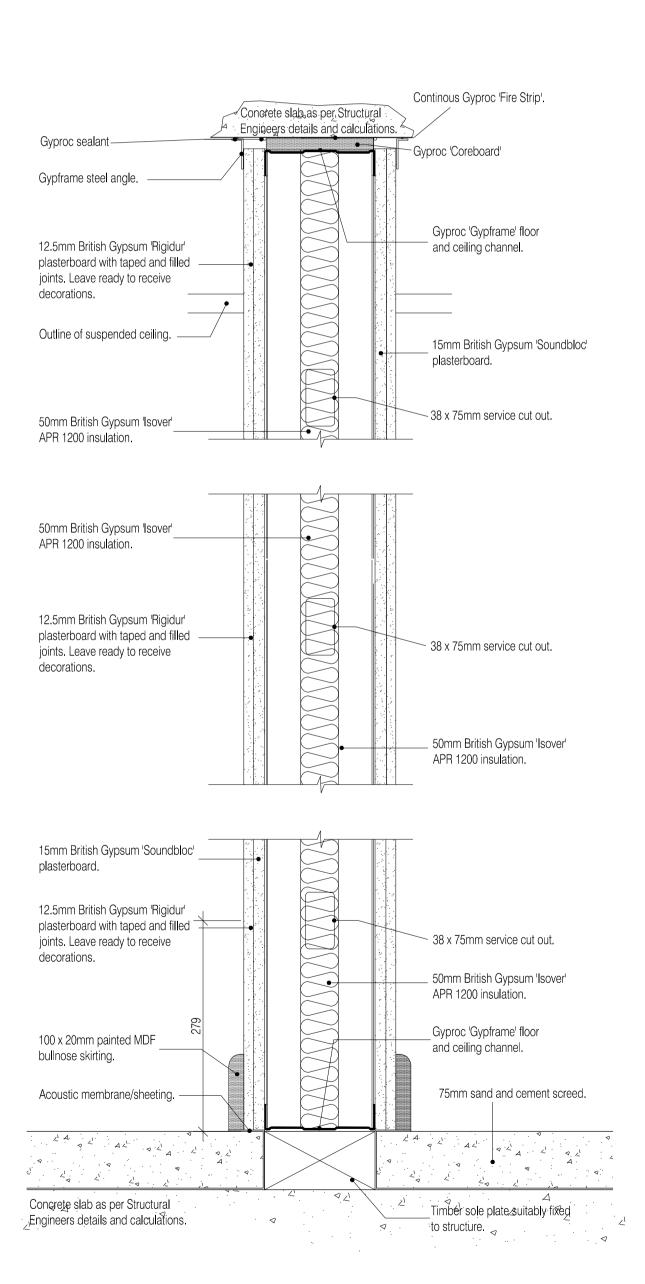

Typical vertical section (15mm deflection)

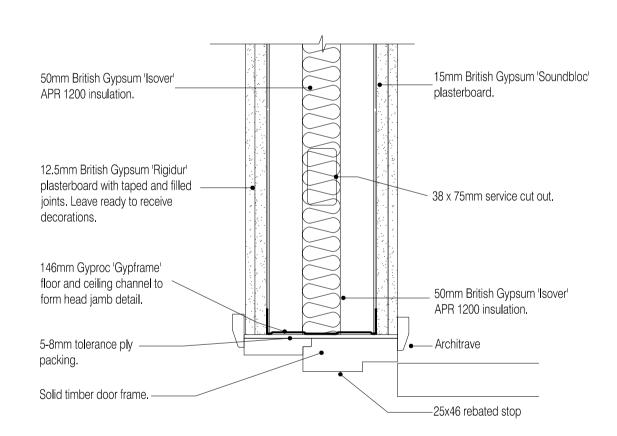


Typical door jamb detail.

This drawing to be read in conjunction with dwgs 180 - 182 and the NBS specification Section K10

NOTES: Do not scale this drawing. All dimensions to be

checked on site prior to commencement or manufacture.



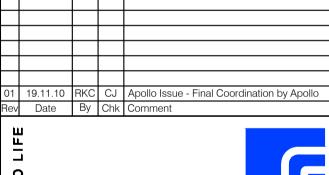

FRANKHAM

Frankham Consultancy Group Limited
21 Perrymount Road
Haywards Heath RH16 3TP
1 01444 444900 f 01444 455642
enquire@frankham.com
www.frankham.com

ent A

APOLLO EDUCATION

Project Title

Woodside Inclusive Learning Campus

Drawing Title
Typical Partition Details
Wall Type D Partitions
"WD" as K10/125

Drawn by:	Scale:	Date:
RKC	1:5@A1	28.06.10
Designed by:	Checked by:	Approved by:
FCG	CJ	AC

File Ref.: G:2000001222586-WOODSIDEBBLOCK ZARCH-WOO_499_DETAIL_SCHEMATICS\
222586-AZ-462.DWG - REV-01-14042316171

Drawing No. Rev. 222586-AZ-462 01