


NOTES: Do not scale this drawing. All dimensions to be checked on site prior to commencement or manufacture.

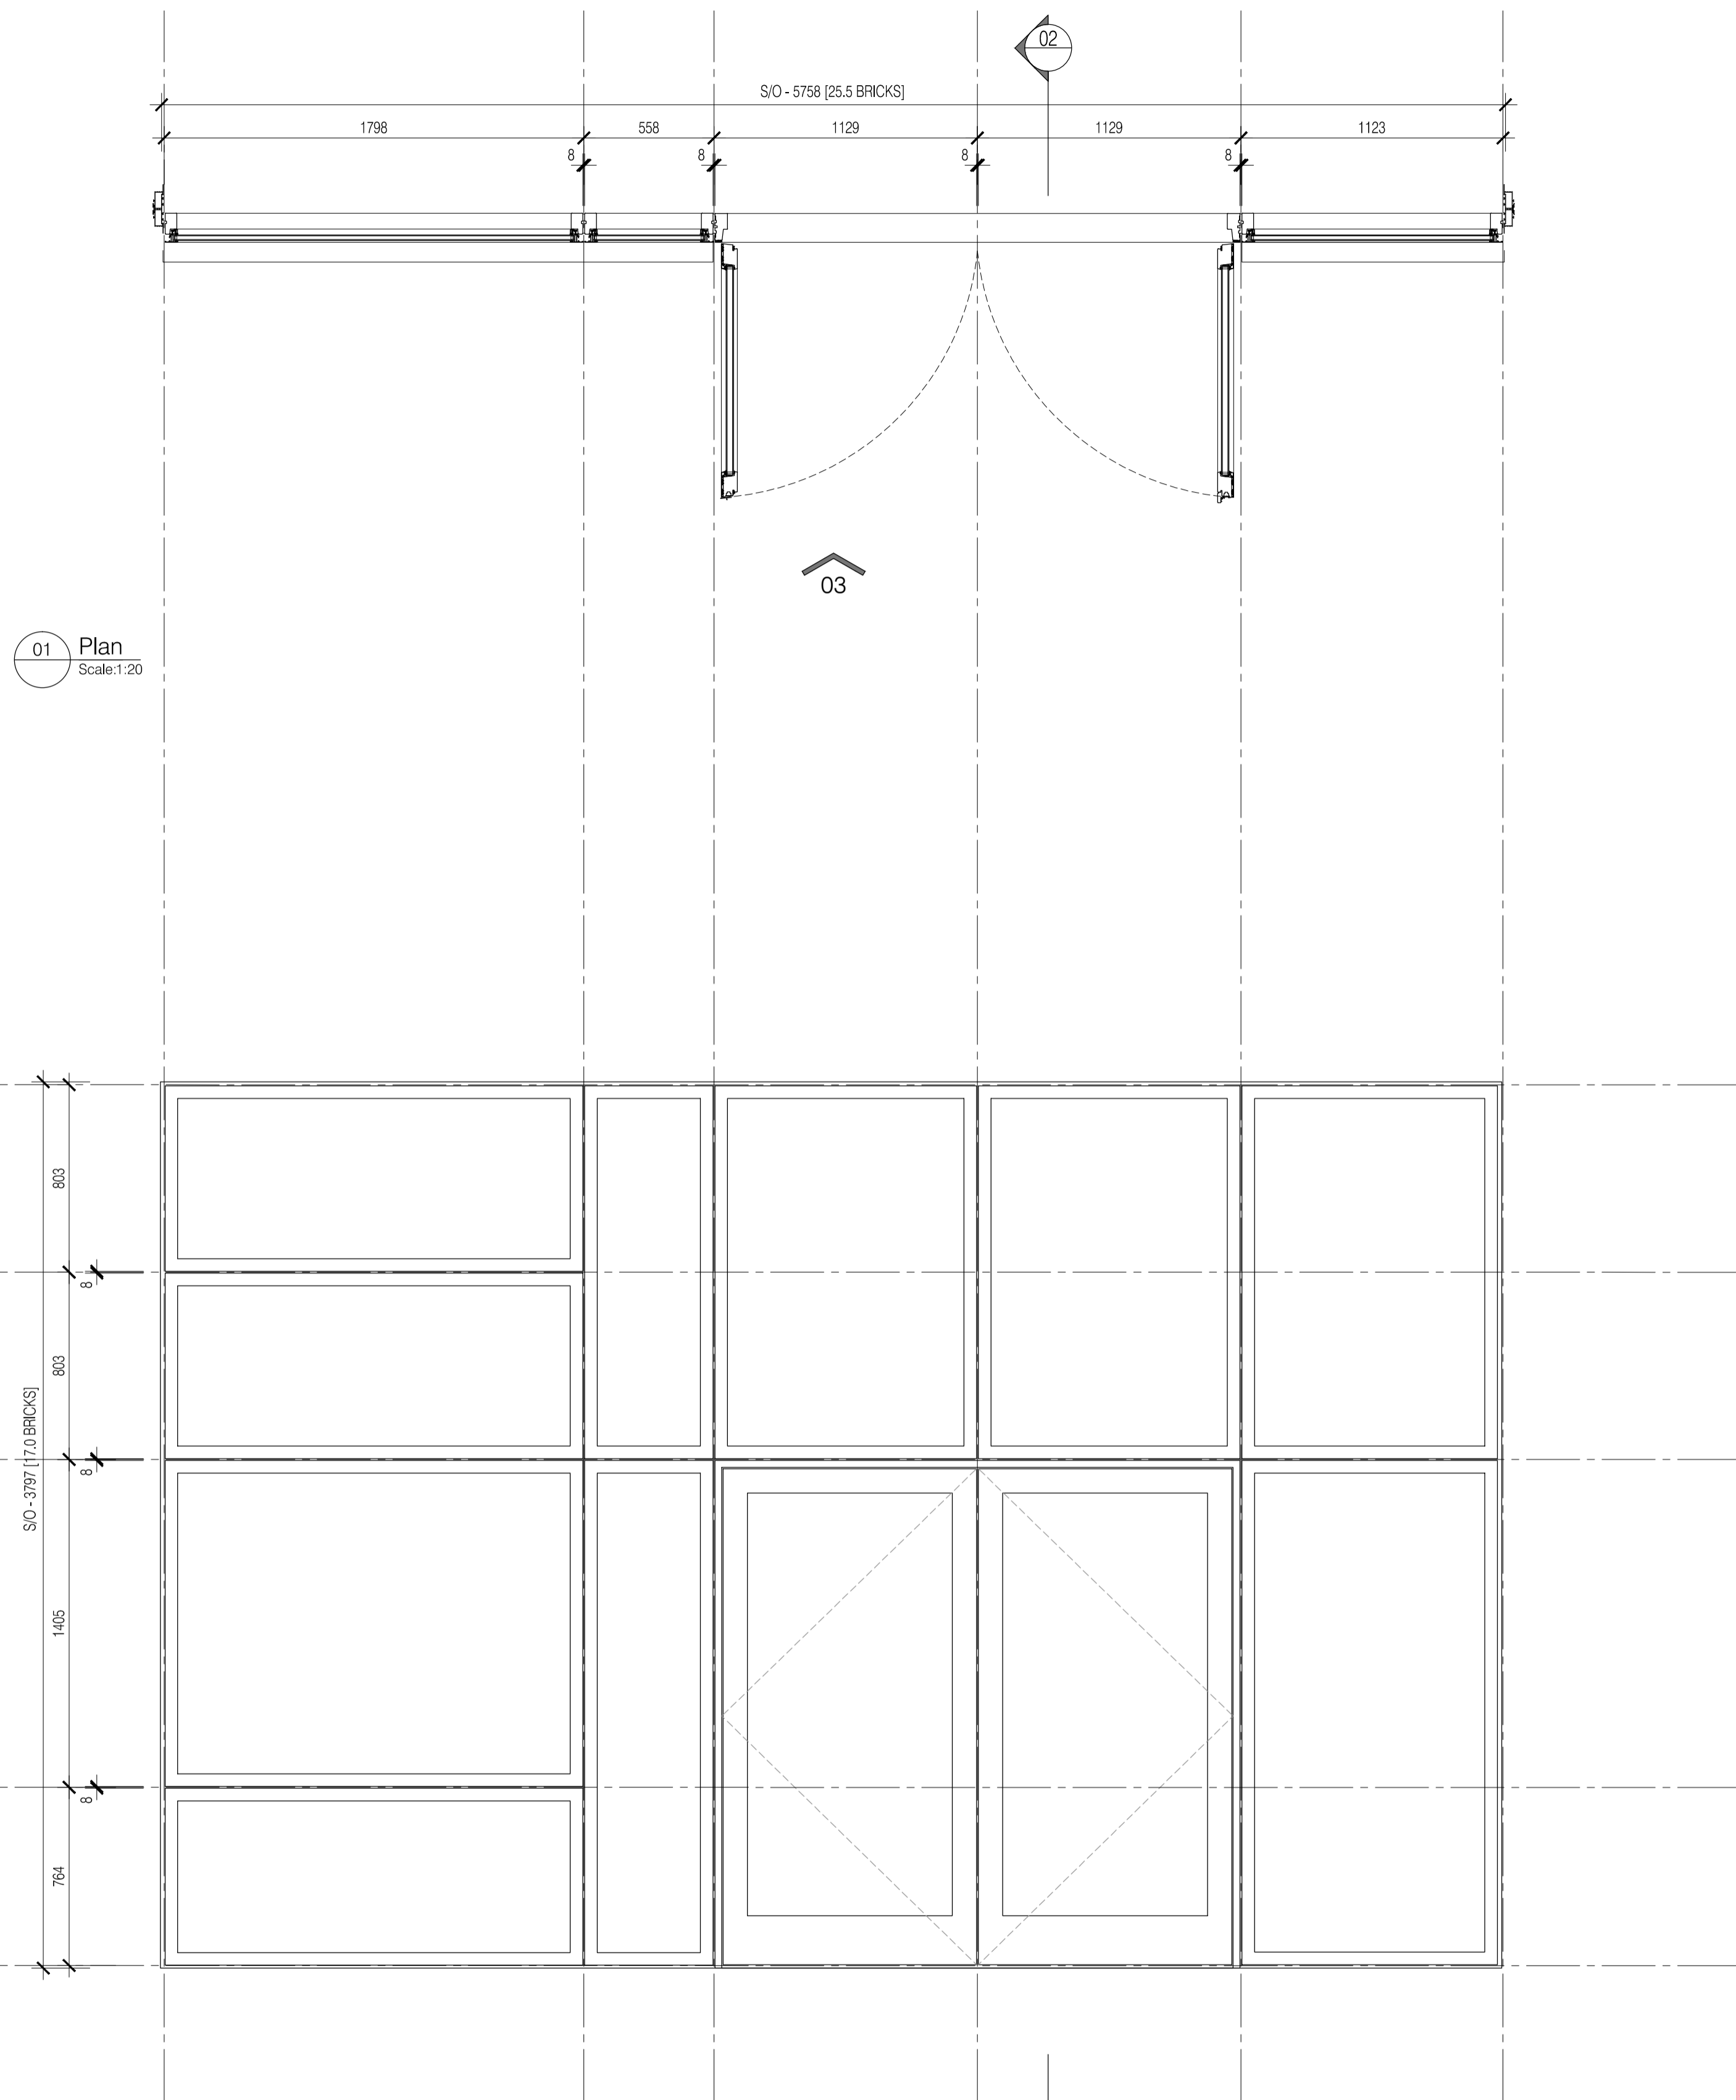

01 Plan
Scale: 1:20

02 Section
Scale: 1:20

03 Elevation
Scale: 1:20

NB: This dwg remains the subject of checking and finalisation pending information from Velfac required to complete

ISSUED FOR CONSTRUCTION

Rev	Date	By	Clk	Comment
02	11.10.10	RKC	CJ	Apollo Issue - Final Coordination by Apollo
01	10.05.10	JAS	CJ	S.O. amended to suit revised Block D levels

BRINGING IDEAS TO LIFE



FRANKHAM

Frankham Consultancy Group Limited
21 Parnmount Road
Haywards Heath RH16 3TP
t 01444 444900 f 01444 455642
enquire@frankham.com
www.frankham.com

Client



APOLLO EDUCATION

Project Title

Woodside
Inclusive Learning Campus

Drawing Title

Block Z
Curtain Walling Schedule
Type J

Drawn by: RKC	Scale: 1:20@A1	Date: 26.02.10
Designed by: FCG	Checked by: CJ	Approved by: AC

File Ref.: 0222586-AZ-608-02 [2010] 14/04/23 15:18:43

Drawing No. 222586-AZ-608	Rev. 02
------------------------------	------------