


NOTES: Do not scale this drawing. All dimensions to be checked on site prior to commencement or manufacture.
 NB: All information based on supplied third party survey information. All discrepancies to be reported to FCG immediately upon discovery.

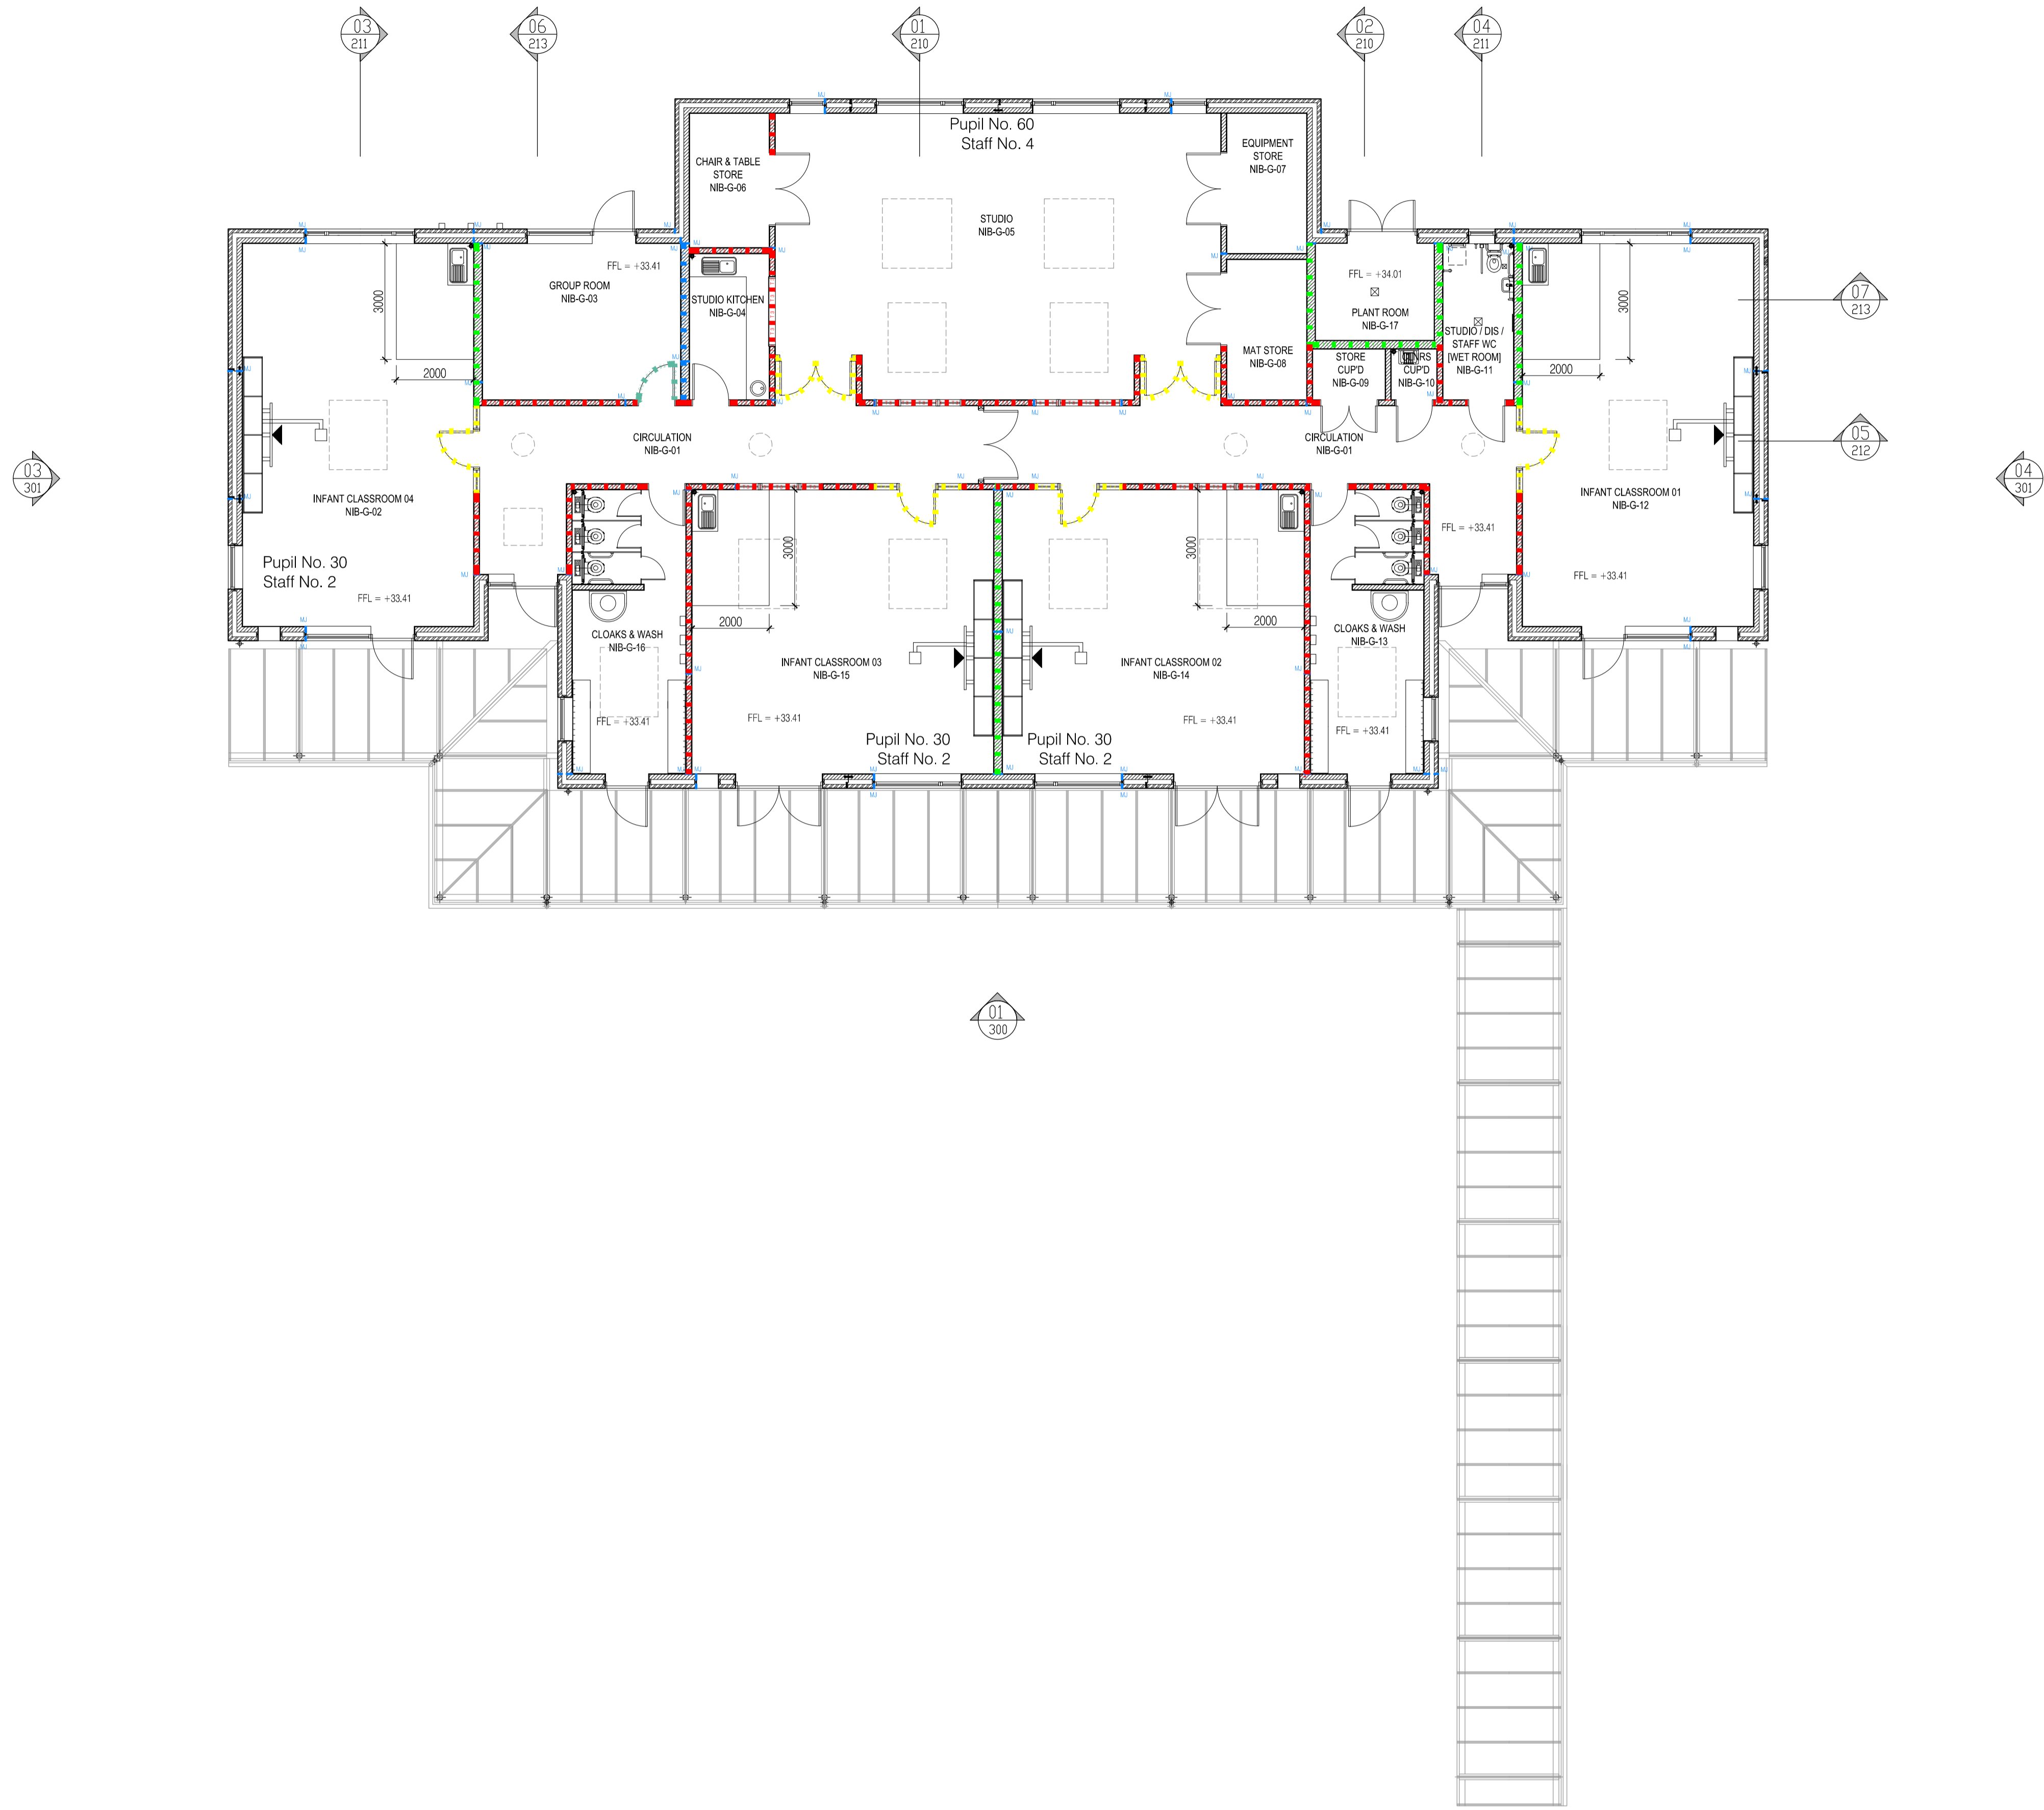

- ACOUSTIC STRATEGY KEY**
- Acoustic Level up to R/w 45 dB
 - Acoustic Level up to R/w 40 dB
 - Acoustic Level up to R/w 40 dB
 - Acoustic Level up to R/w 30 dB
 - Acoustic Level up to R/w 35 dB

ISSUED FOR CONSTRUCTION

Rev	Date	By	Chk	Comment
C2	22.05.13	DOD	JAS	Fire Safety Updates
C1	01.03.13	ES	JAS	Issued for Comment
A2	09.10.12	SC	JAS	Issued for Stage F approval
A1	06.07.12	SC	JAS	Stage E Issue

25 YEARS OF BRINGING IDEAS TO LIFE

25
ANNIVERSARY
1982-2007

FRANKHAM

Frankham Consultancy Group Limited
 Frankham House Woolton Business Park
 Besselsleigh Road Woolton Abingdon
 Oxfordshire OX13 6FD
 T 01865 322500 F 01865 327393
 E enquire@frankham.com
 www.frankham.com

Client: **Leadbitter CONSTRUCTION**

Project Title: Whitehall Junior & Infant School
 Refurbishment, Extension and New Build
 Cowley Road
 London Borough of Hillingdon

Drawing Title: New Infants Block
 Proposed Ground Floor
 Acoustic Strategy Plan

Drawn by: RKC	Scale: 1:100@A1	Date: 31.05.12
Designed by: FCG	Checked by: JAS	Approved by: AC

File Ref: J:\000001-NIB-ILLINOIS-00-COLE-11-FRANKHAM-REDESIGN-101-10-LOCATION-PLAN-AND-GA-11-11-10-01-DWG - REV-C-1-00110001	Rev: C2
---	------------

Drawing No. **611869-A-161**