



NOTES: Do not scale this drawing. All dimensions to be checked on site prior to commencement or manufacture.

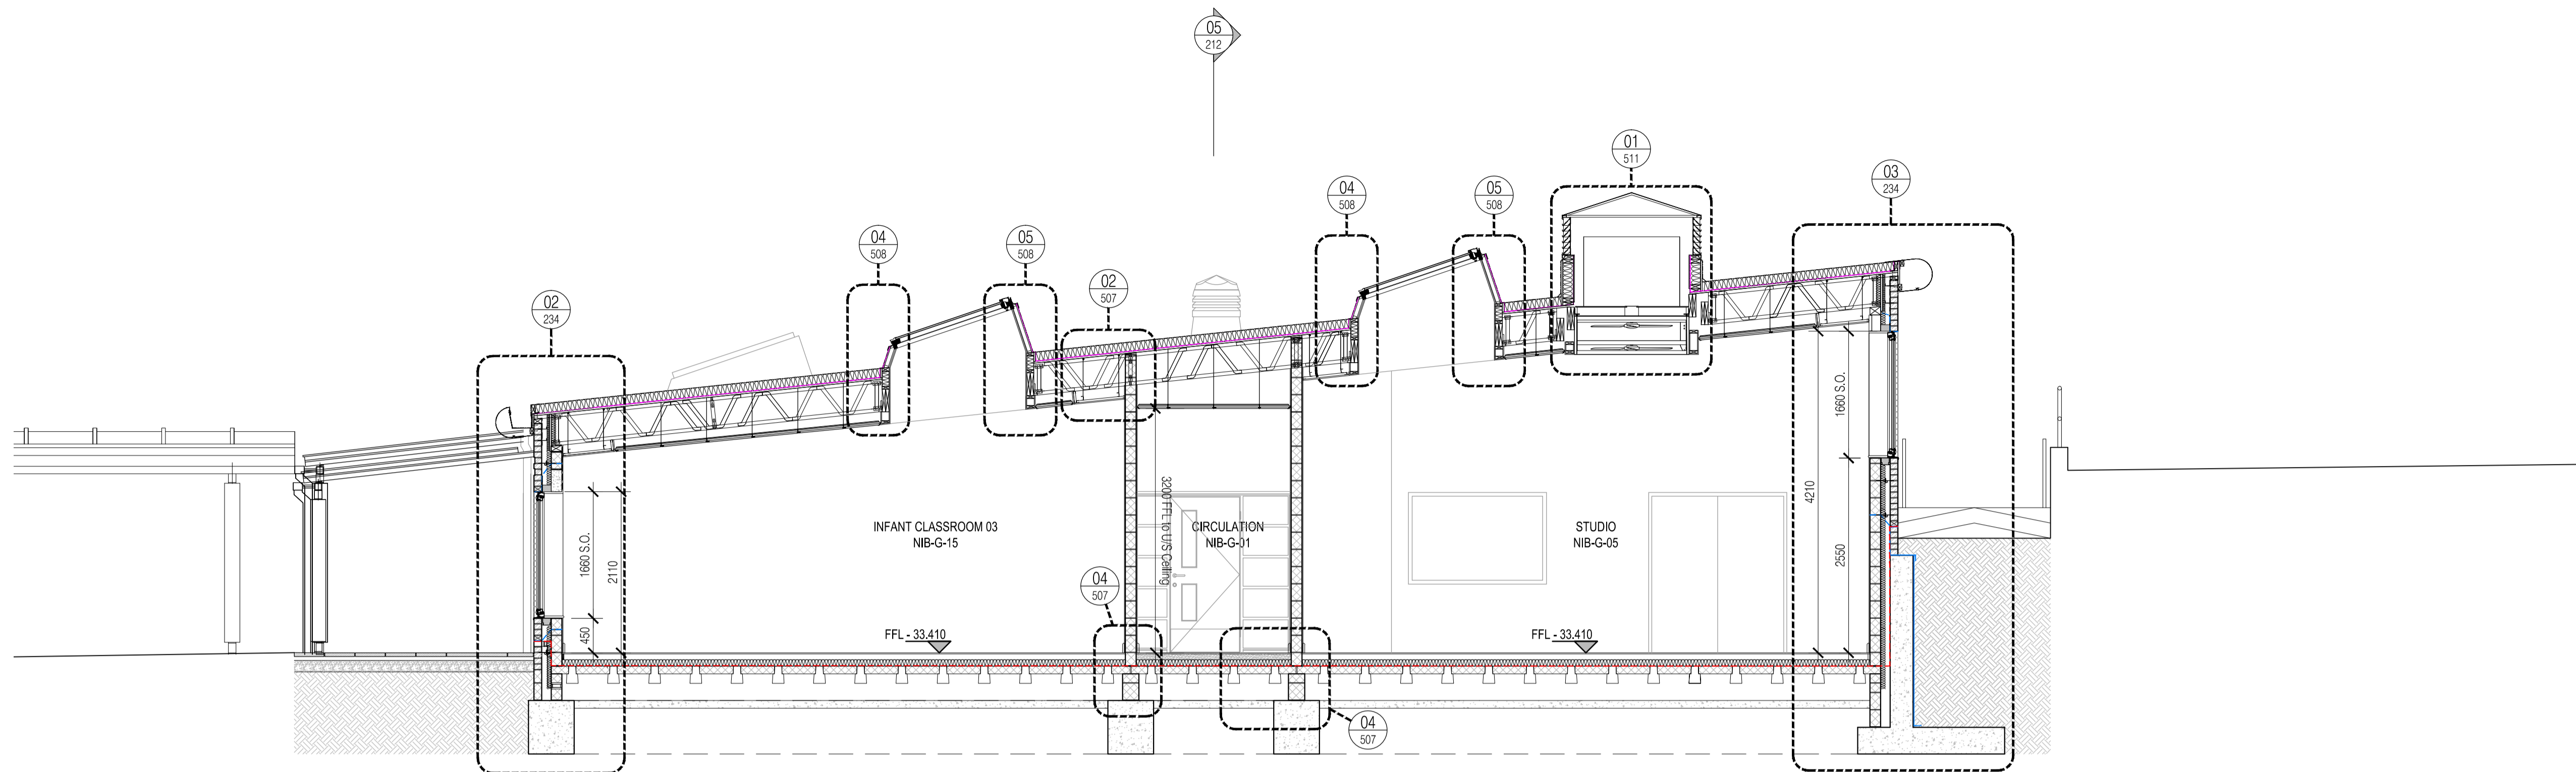

01 Section 1 - Looking North
Scale: 1:50

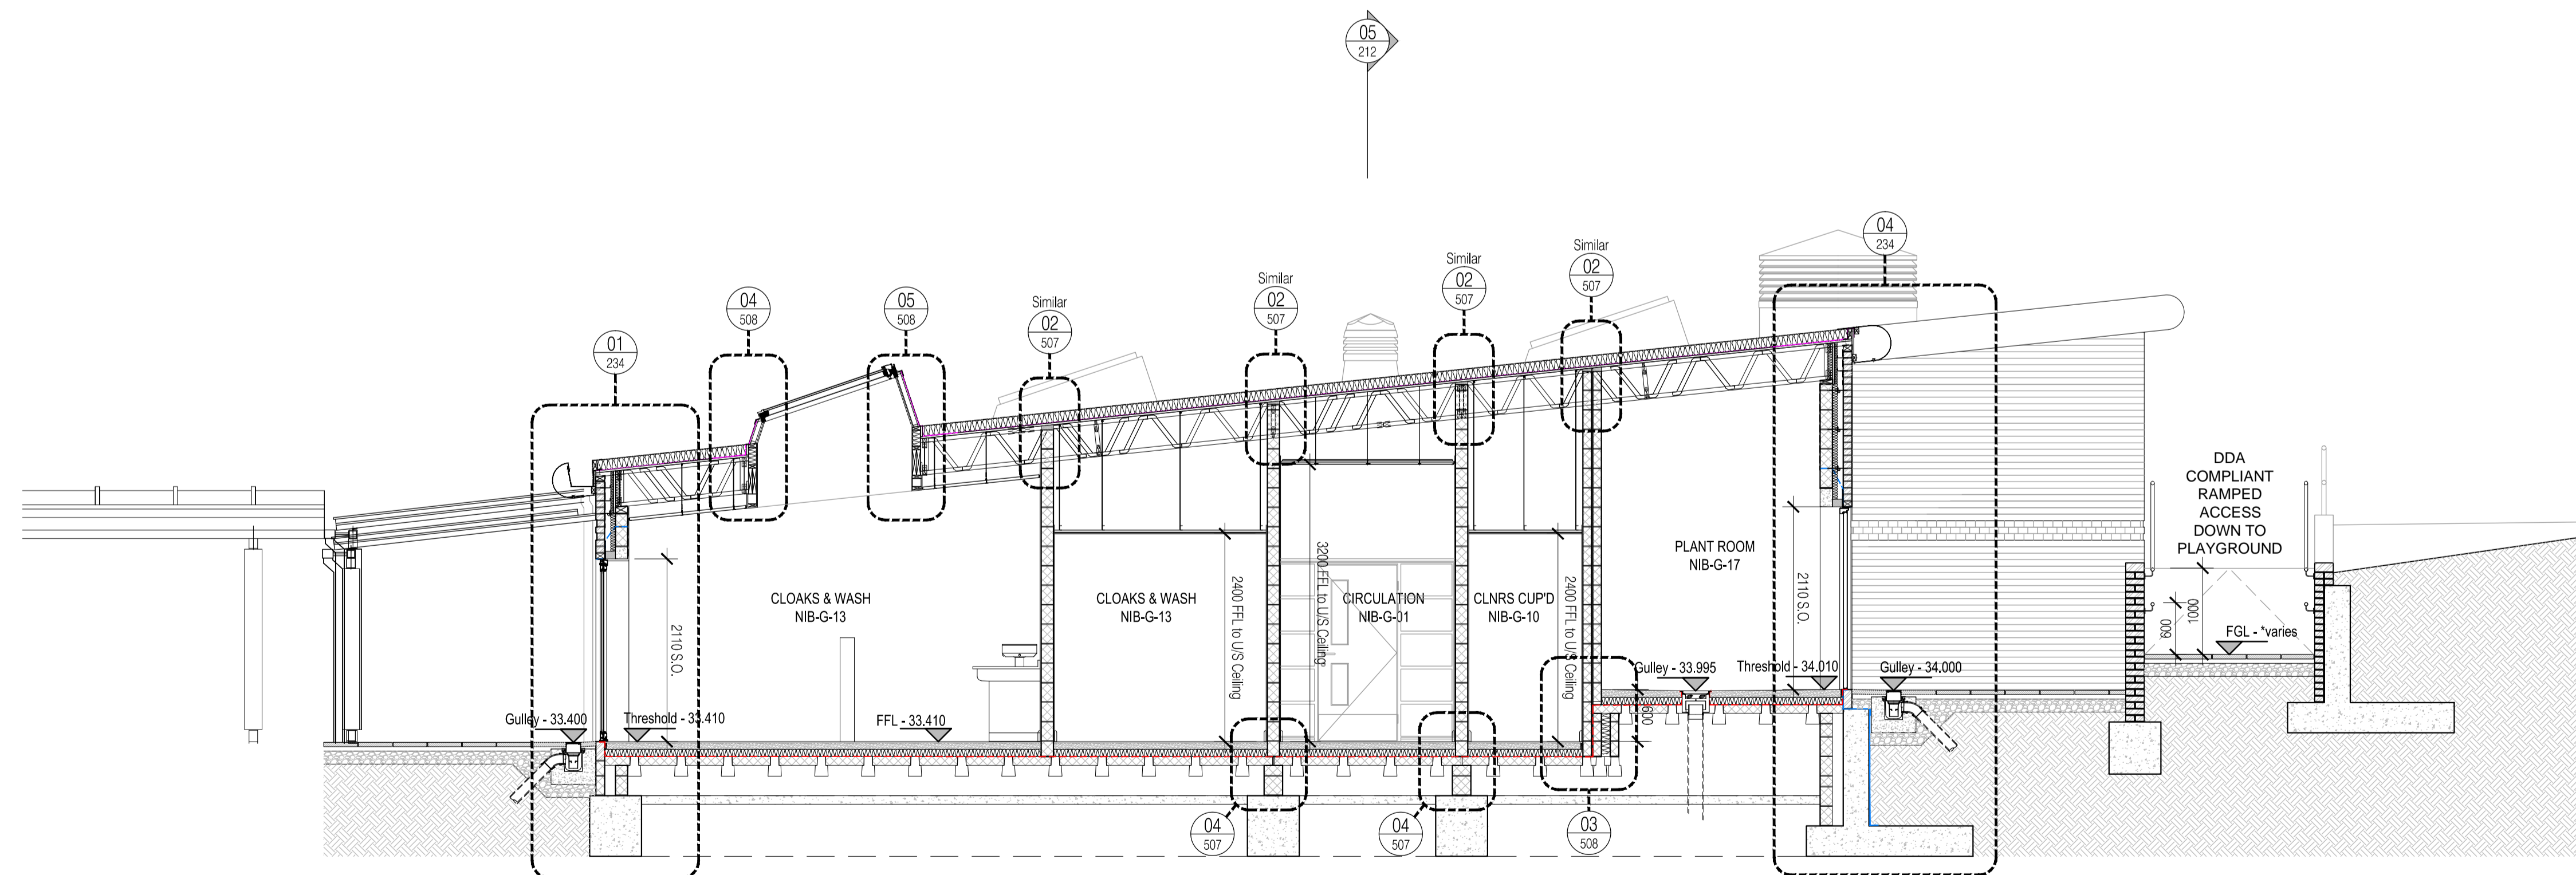

02 Section 2 - Looking North
Scale: 1:50

ISSUED FOR CONSTRUCTION

Rev	Date	By	Chk	Comment
C2	24.05.13	DOD	JAS	Client VE Amends and Gen. Details added
C1	28.02.13	ES	JAS	General updates - Issued for Construction
A4	09.10.12	SC	JAS	General Detail Added. Stage F Issue.
A3	01.08.12	SC	JAS	Floorlights amended. Drawing title amended
A2	05.07.12	SC	JAS	Rescaled & Details Added for Stage E Issue
A1	01.06.12	HG	JAS	Re-numbered. Issued for Stage D Approval

25 YEARS OF BRINGING IDEAS TO LIFE

FRANKHAM

Frankham Consultancy Group Limited
 Frankham House Woolton Business Park
 Besselsleigh Road Woolton Abingdon
 Oxfordshire OX13 6FD
 T 01865 322500 • 01865 327393
 E enquiries@frankham.com
 www.frankham.com

ANNIVERSARY 25 YEARS 1982-2007

Client: **Leadbitter CONSTRUCTION**

Project Title: Whitehall Junior & Infant School
 Refurbishment, Extension and New Build
 Cowley Road
 London Borough of Hillingdon

Drawing Title: New Infant Block
 Proposed Sections
 Sheet 1 of 5

Drawn by: RKC	Scale: 1:50@A1	Date: 24.04.12
Designed by: FCG	Checked by: JAS	Approved by: AC

File Ref: J:\WORKING\HILLINGDON\SCHOOLS\WHITEHALL\REFURB\PROPOSED_SECTIONS\14.04.24.12\39.45

Drawing No. 611869-A-210	Rev. C2
-----------------------------	------------