


NOTES: Do not scale this drawing. All dimensions to be checked on site prior to commencement or manufacture.

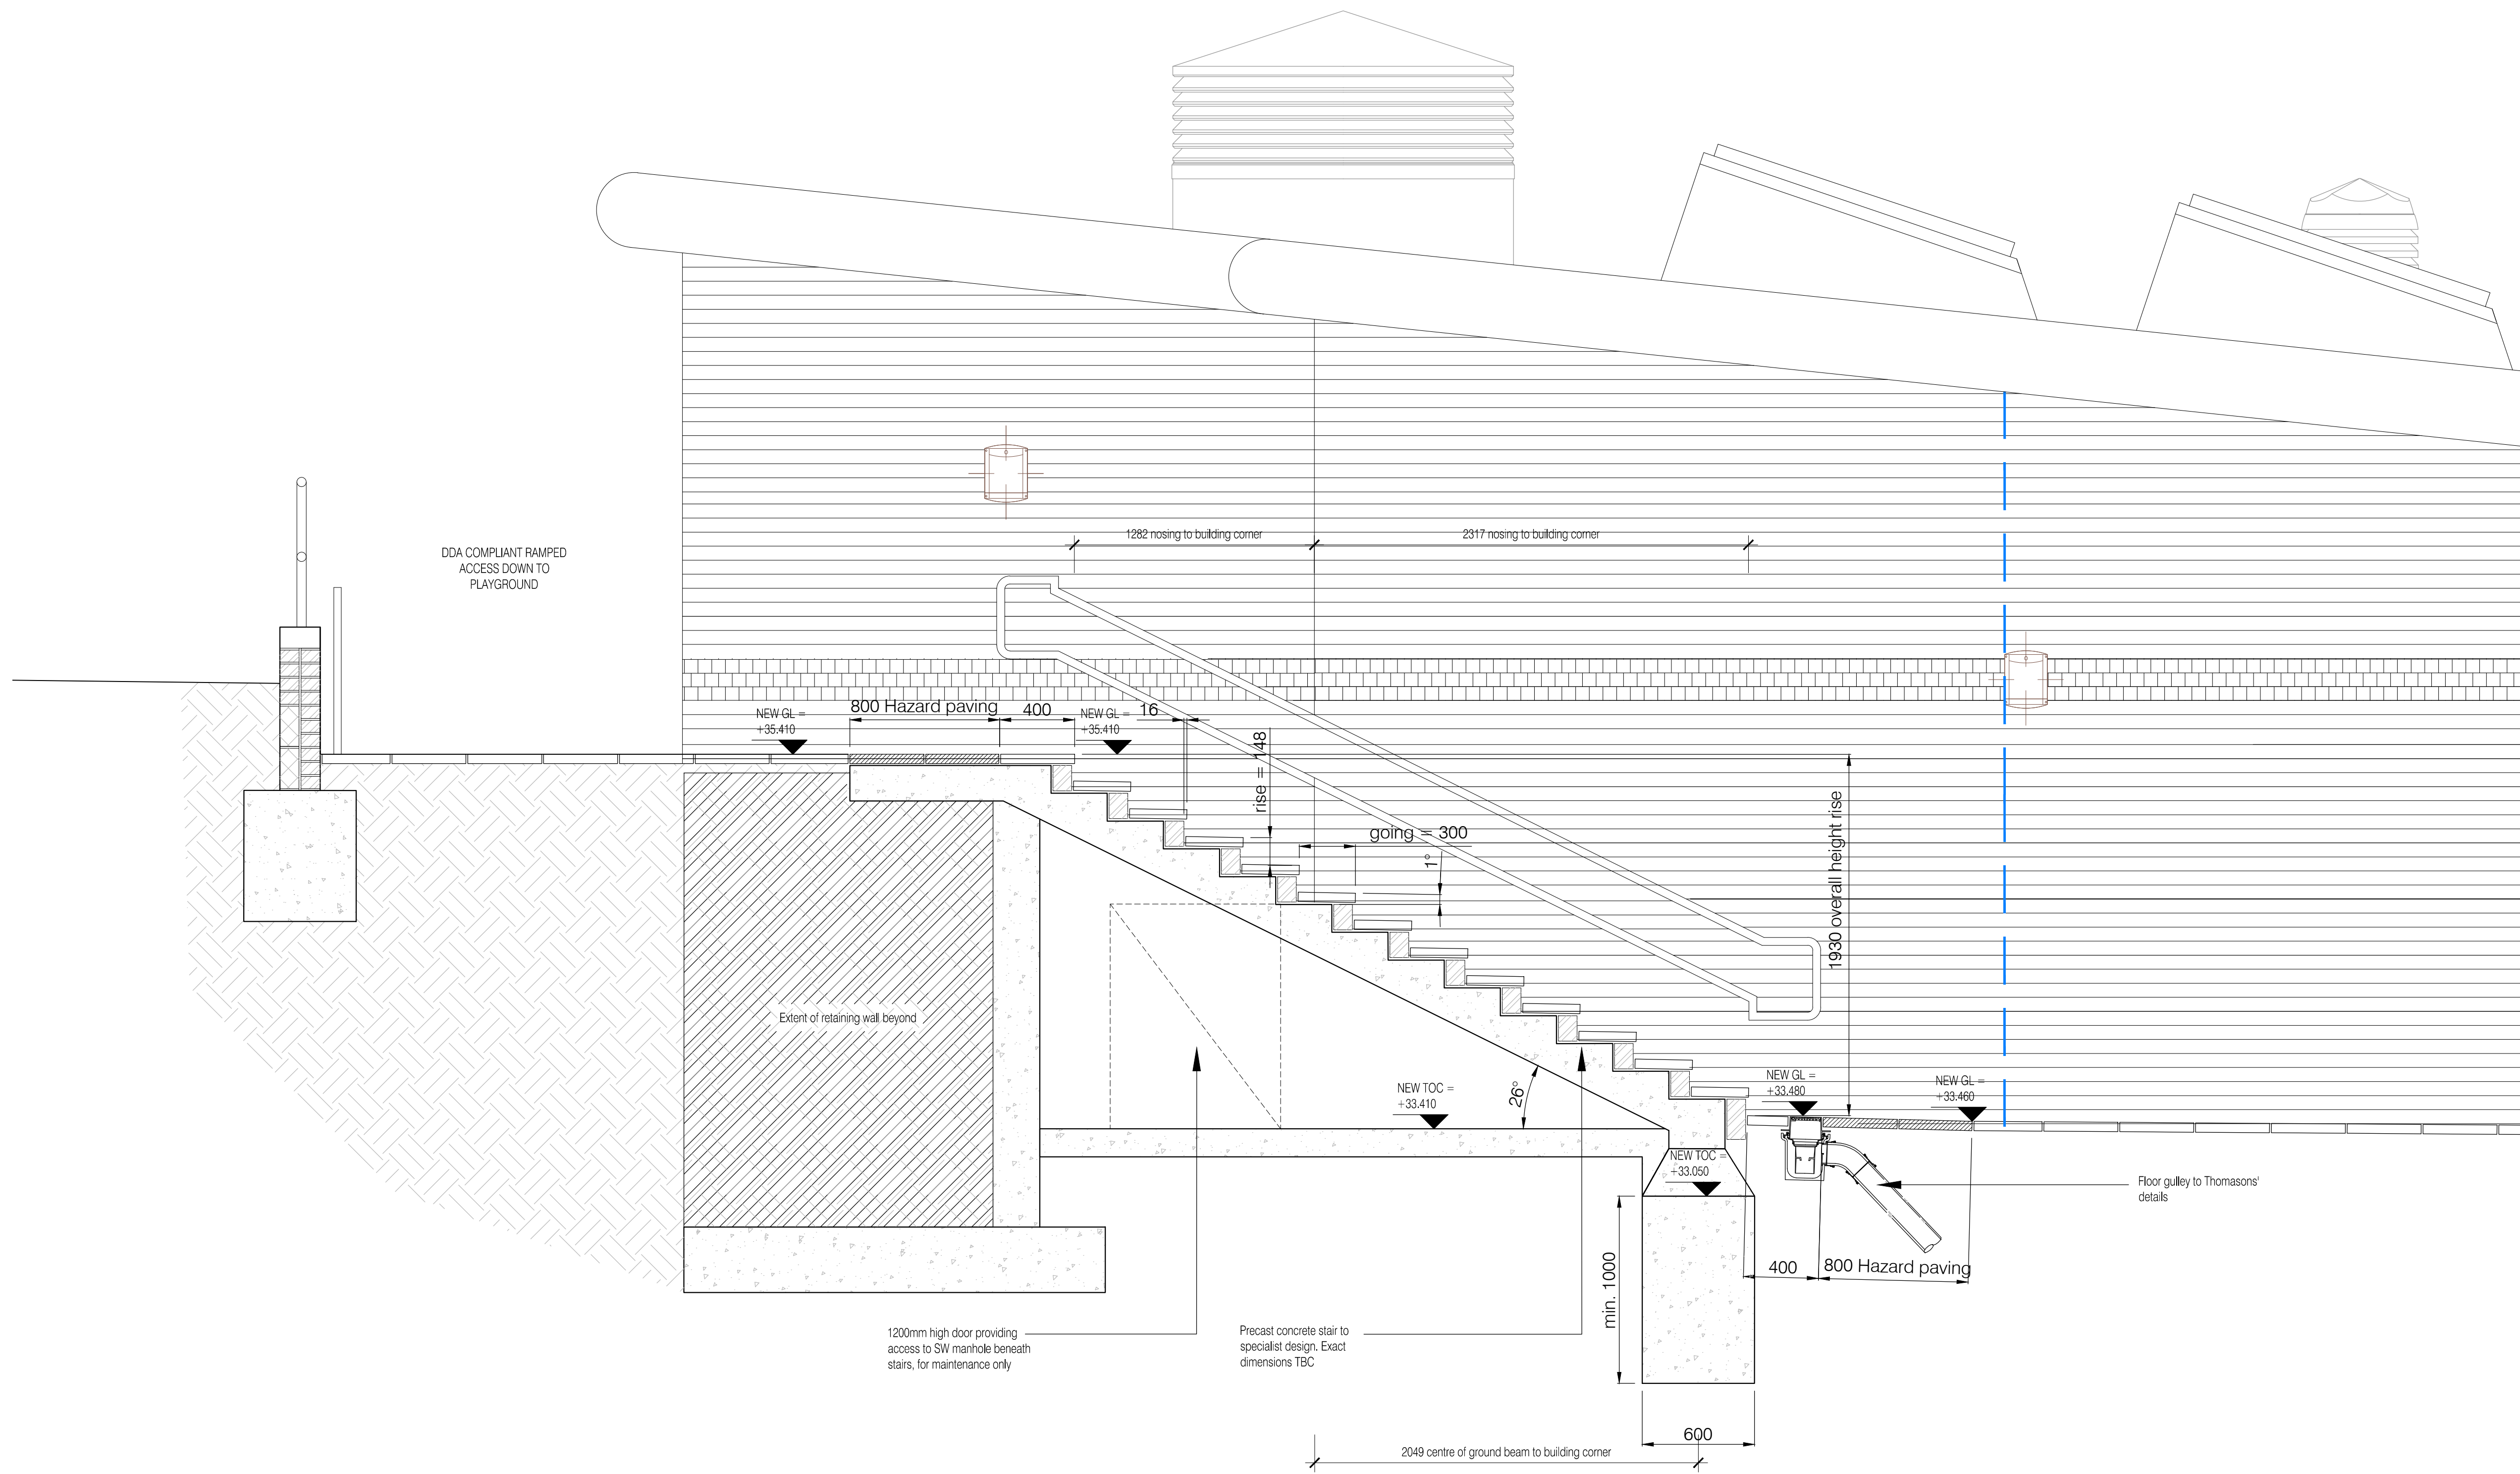

01 External Stair Detail
Scale: 1:20

ISSUED FOR CONSTRUCTION

Rev	Date	By	Chk	Comment
C3	30.05.13	DOD	JAS	Client VE and Roof Profile updated
C2	20.03.13	ES	JAS	Foundation to stair added. Detail added.
C1	28.02.13	ES	JAS	First Issue

25 YEARS OF BRINGING IDEAS TO LIFE

FRANKHAM

Frankham Consultancy Group Limited

Frankham House Woolton Business Park
Besselsleigh Road Woolton Abingdon
Oxfordshire OX13 6FD
T 01865 322500 • 01865 327393
E enquire@frankham.com
www.frankham.com

ANNIVERSARY 25 YEARS 1982-2007

Client: **Leadbitter CONSTRUCTION**

Project Title: Whitehall Junior & Infant School
Refurbishment, Extension and New Build
Cowley Road
London Borough of Hillingdon

Drawing Title: New Infant Block
Proposed External Stairs

Drawn by: RKC	Scale: 1:20@A1	Date: 28.02.13
Designed by: FCG	Checked by: JAS	Approved by: AC

File Ref: J:\00000188-161869-001-SCHOOLS-Whitehall Junior & Infant School-External Stairs-External Stairs.dwg
14.04.2013 10:48:02

Drawing No. 611869-A-440	Rev. C3
-----------------------------	------------