



NOTES: Do not scale this drawing. All dimensions to be checked on site prior to commencement or manufacture.

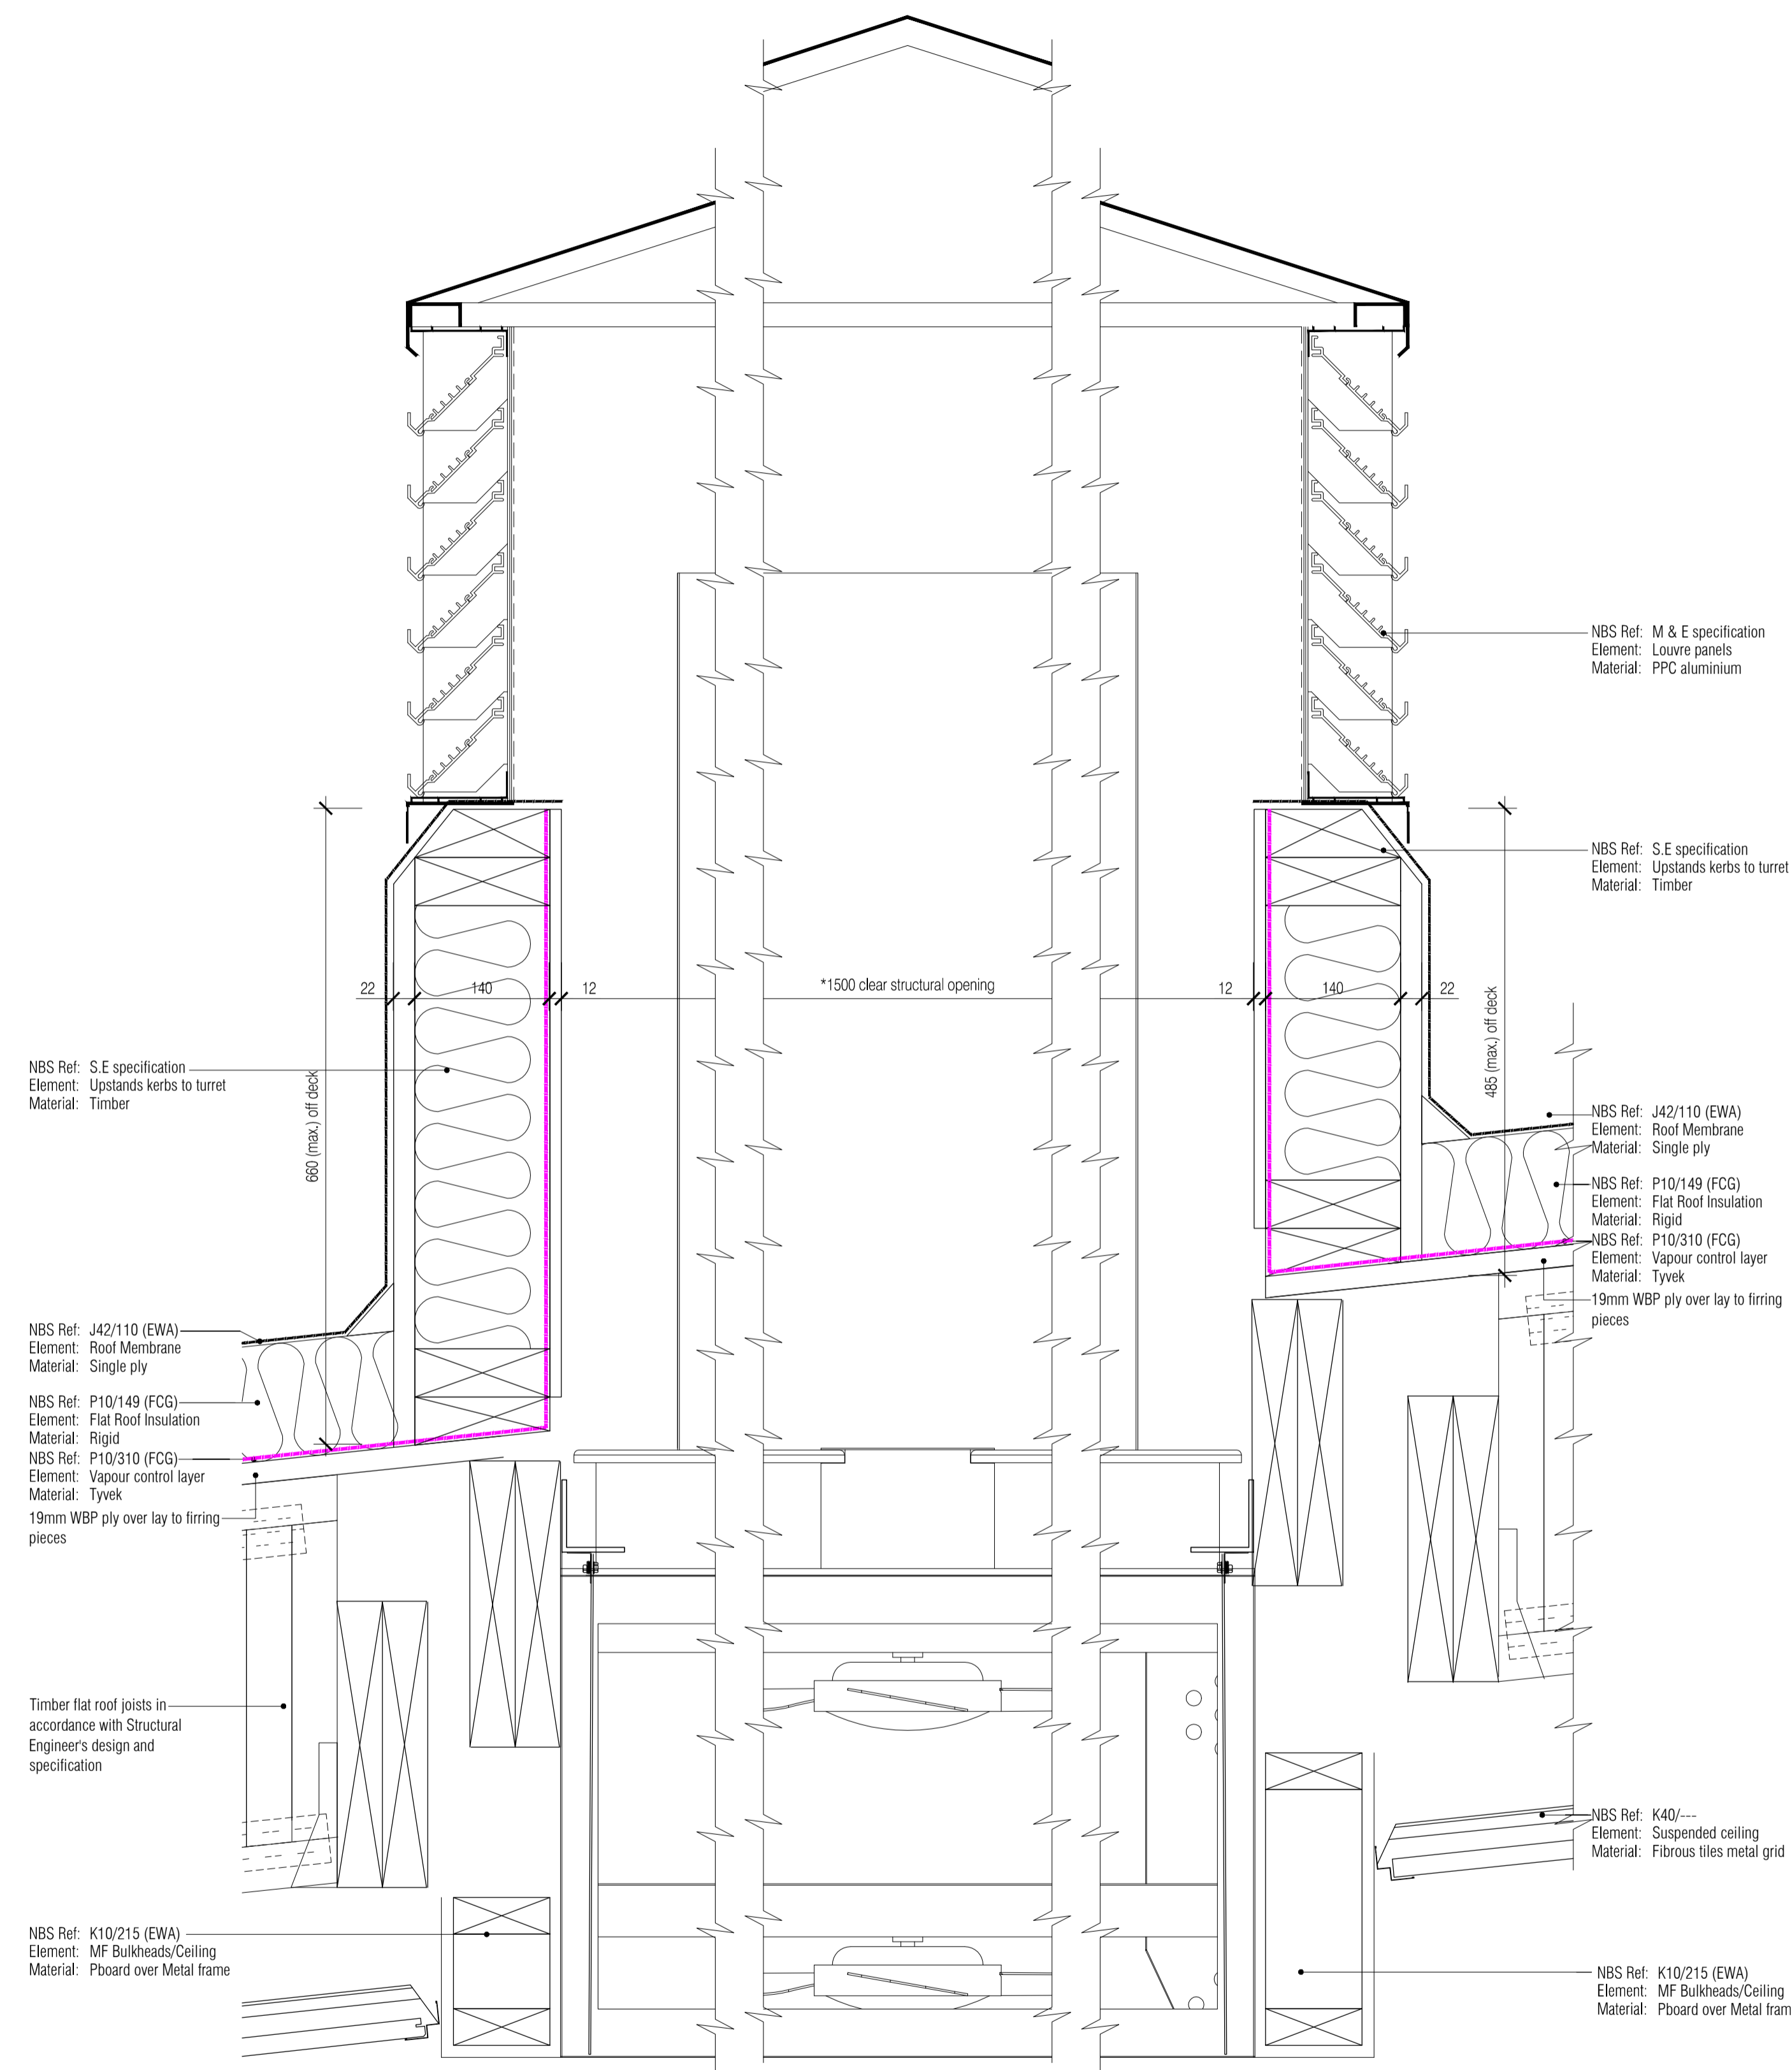

01 Typical Louvered Ventilation Turret Detail
Scale: 1:5

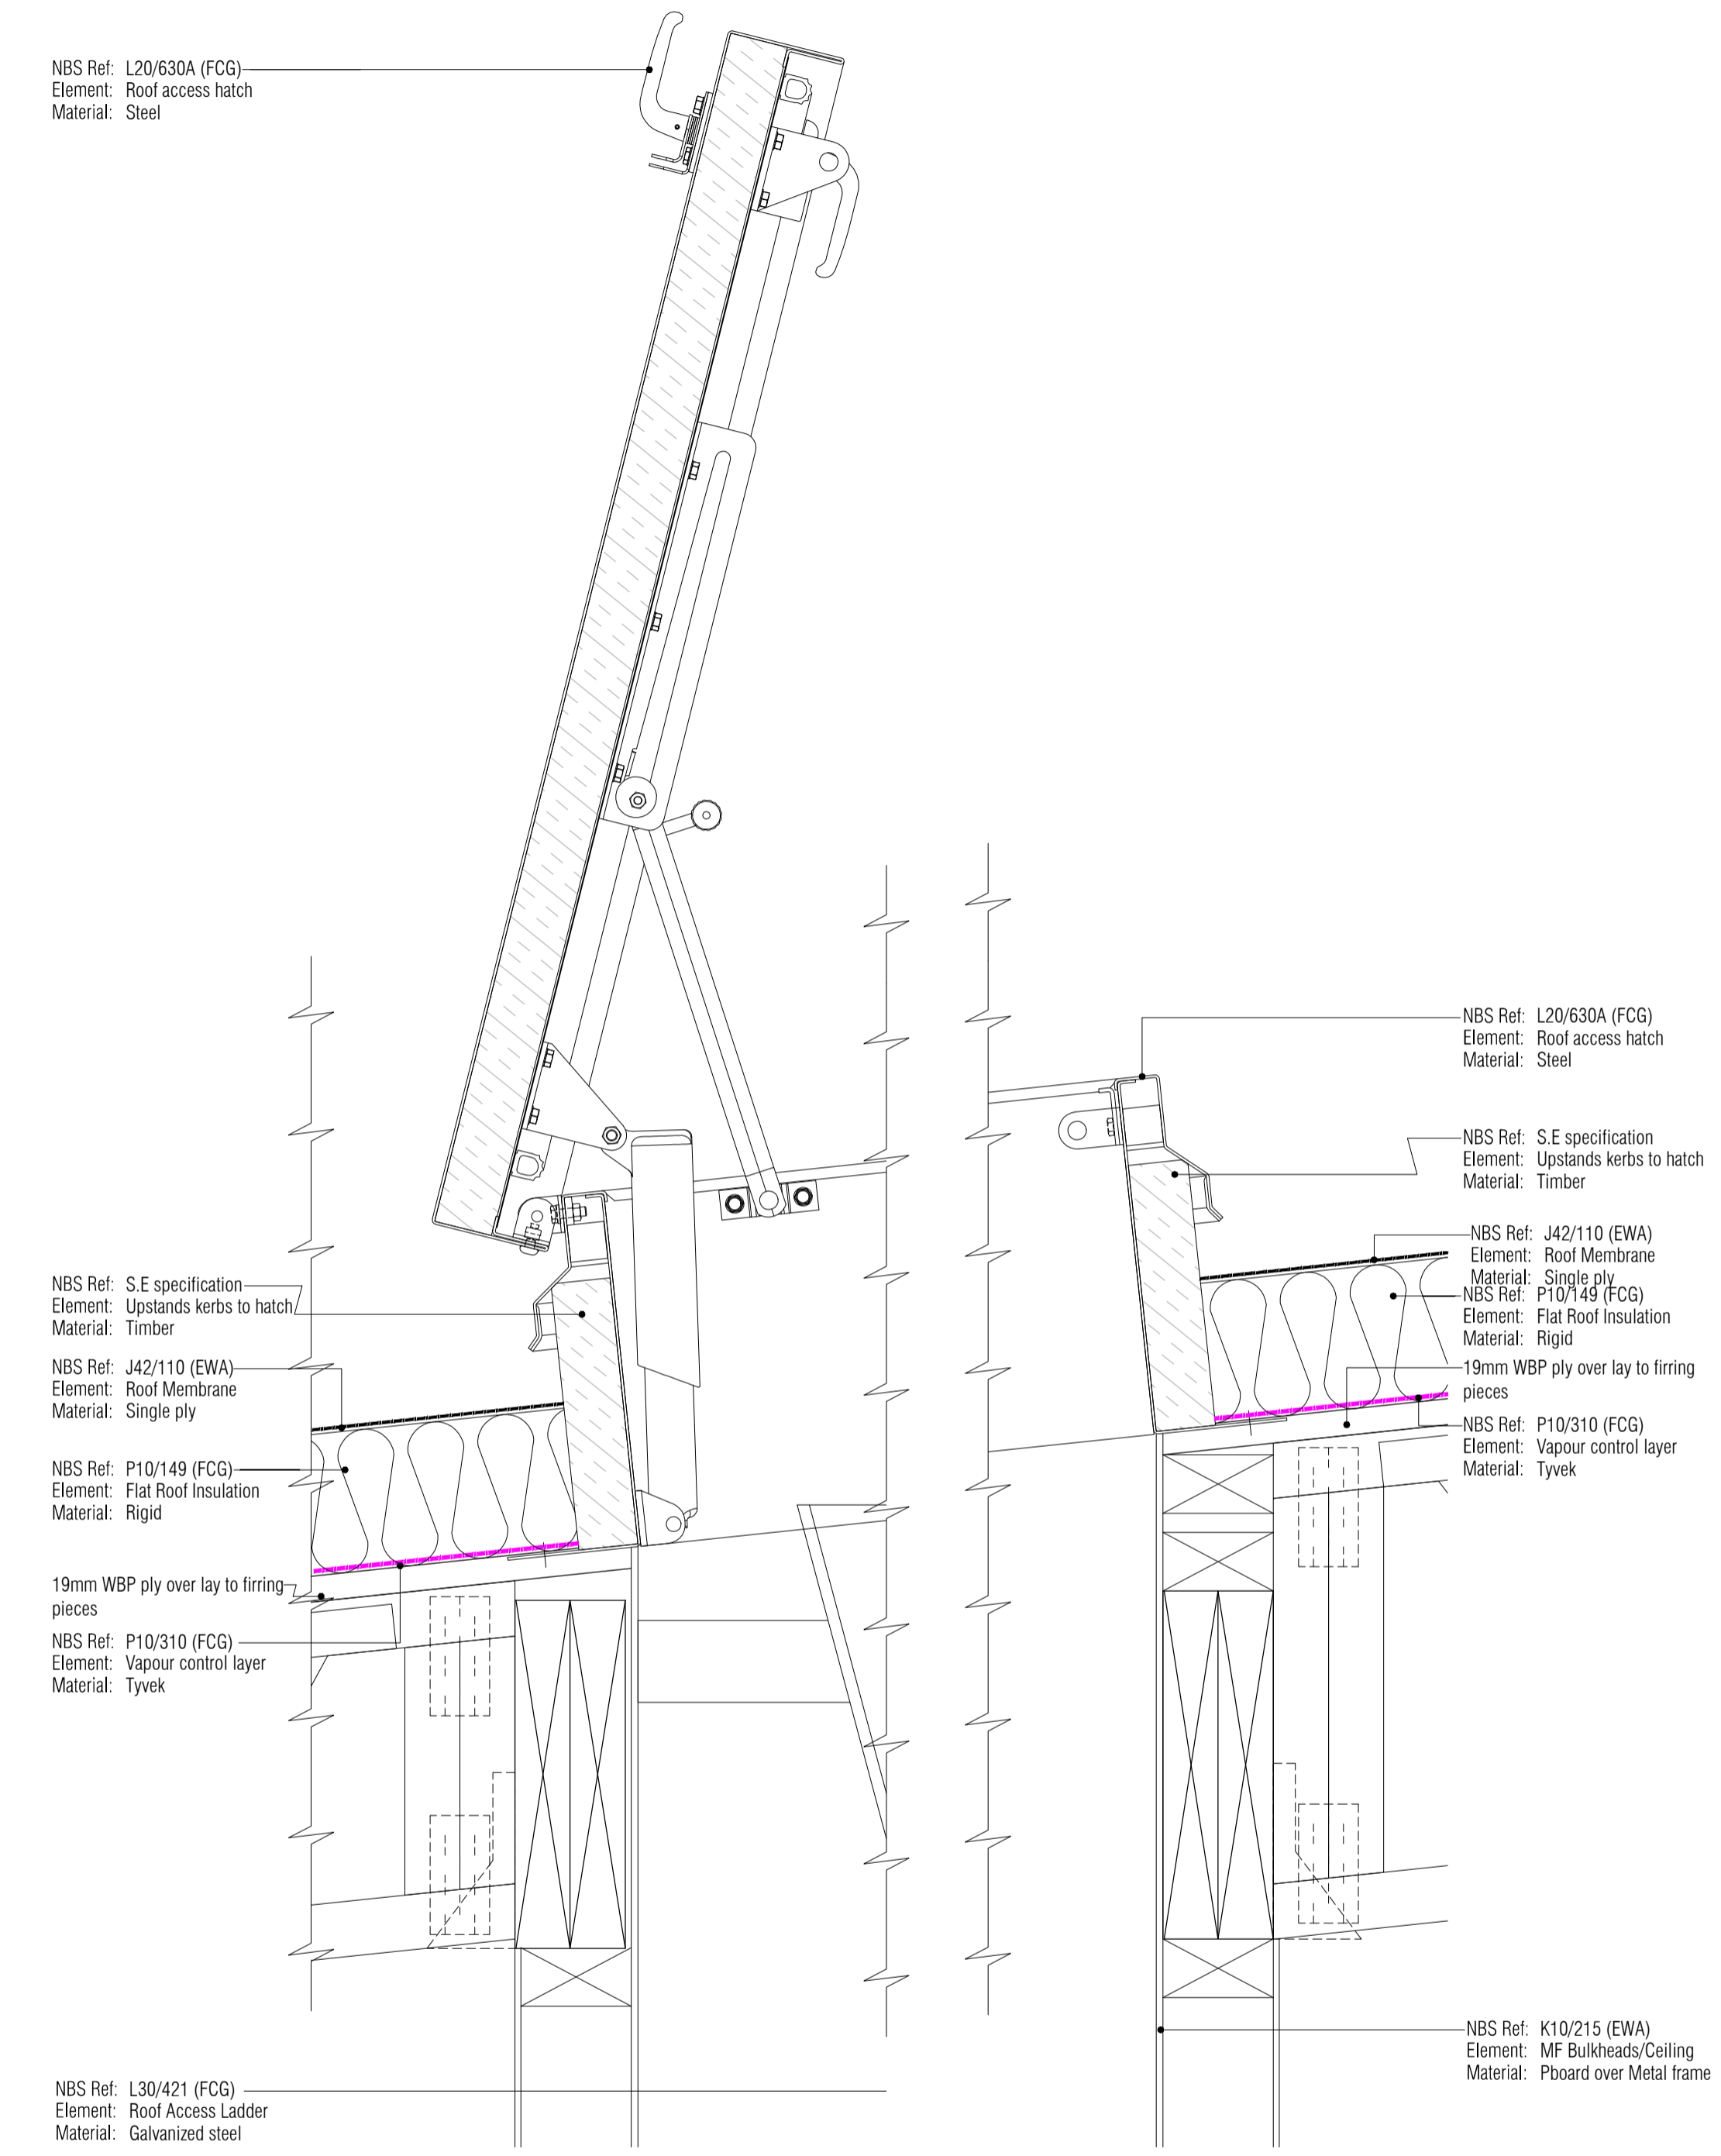

02 Typical Roof Access Hatch Detail
Scale: 1:5

ISSUED FOR CONSTRUCTION

Rev	Date	By	Clk	Comment
C3	31.05.13	DOD	JAS	Client VE Amends and Gen. Details Added
C2	24.05.13	DOD	JAS	Client VE Amends and Gen. Details Added
C1	07.03.13	ES	JAS	Issued for Construction
A1	09.10.12	RKC	JAS	First Formal Issue. Stage F Issue

25 YEARS OF BRINGING IDEAS TO LIFE
ANNIVERSARY
1982-2007

FRANKHAM
Frankham Consultancy Group Limited
Frankham House Wootton Business Park
Besselsleigh Road Wootton Abingdon
Oxfordshire OX13 6FD
T 01865 322500 F 01865 327393
E enquiries@frankham.com
www.frankham.com

Client
Leadbitter
CONSTRUCTION

Project Title
Whitehall Junior & Infant School
Refurbishment, Extension and New Build
Cowley Road
London Borough of Hillingdon

Drawing Title
New Infant Block
Typical Details
Sheet 4

Drawn by: RKC	Scale: 1:5@A1	Date: 03.10.12
Designed by: FCG	Checked by: JAS	Approved by: AC

File Ref: ...
Drawing No.
611869-A-511

Rev.
C3